


G. N. Hollingsworth Road Improvement No. 139

Scale 1" = 400'

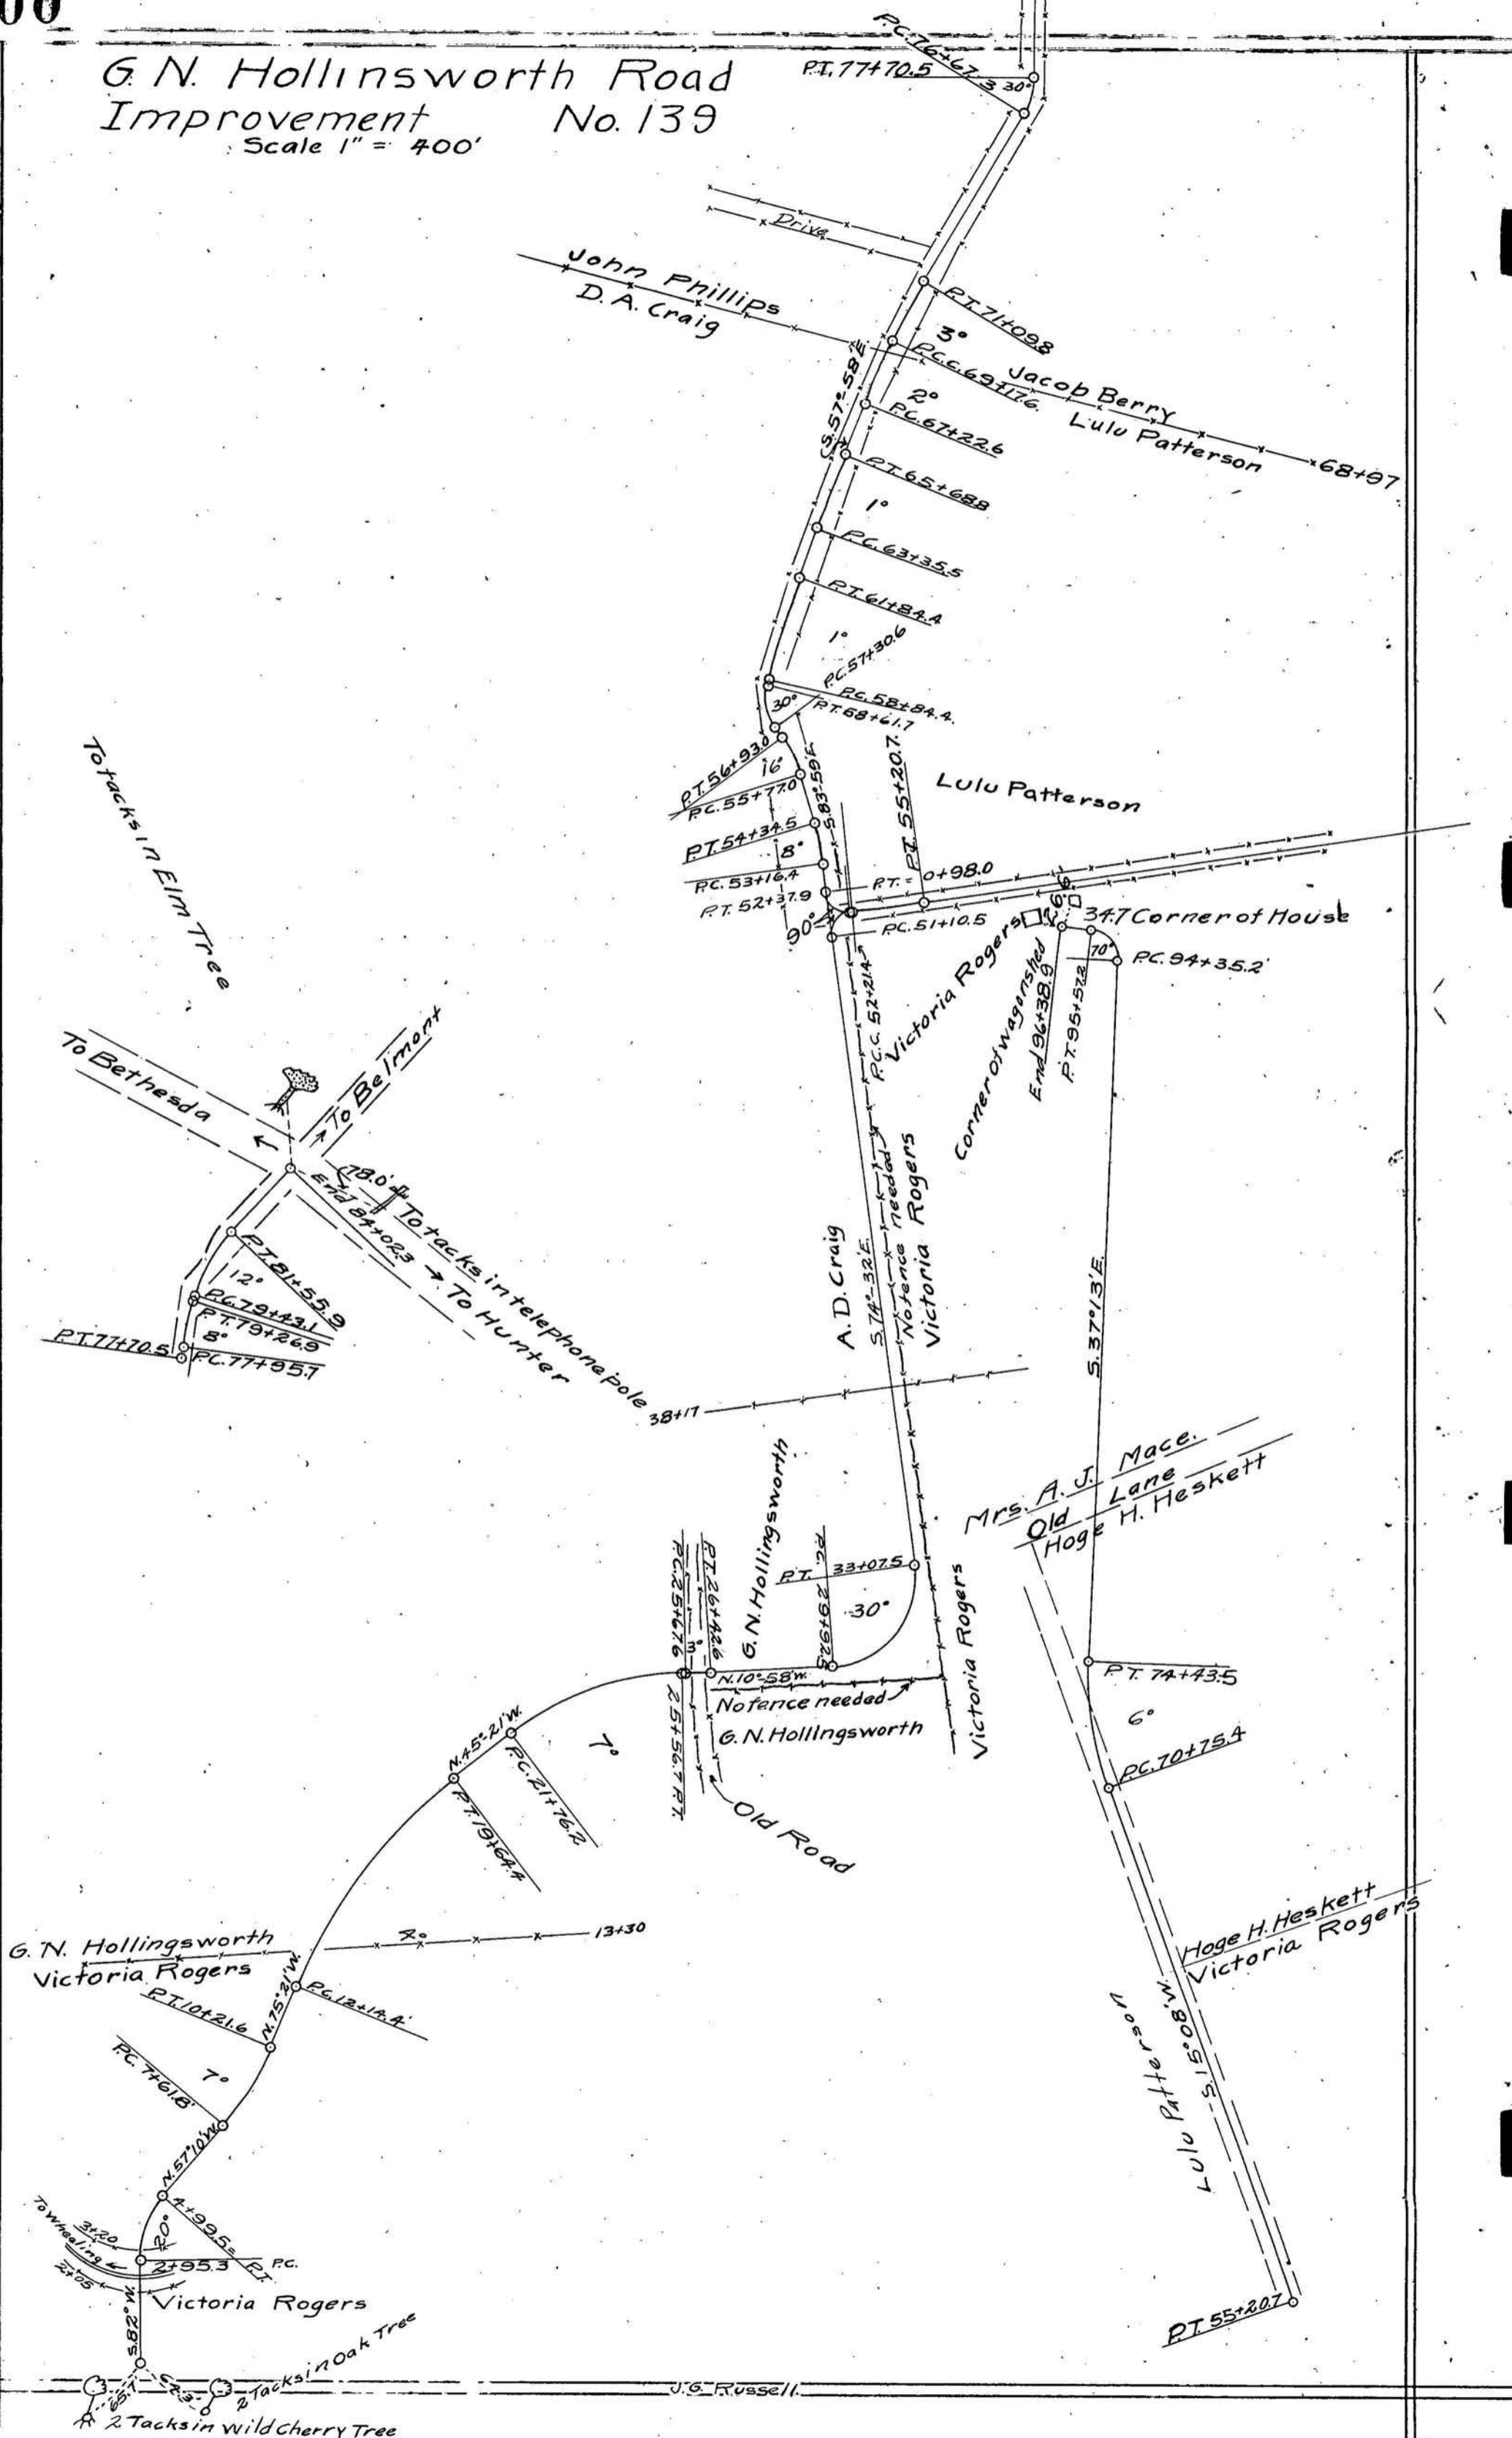

J.G. Russell.

Plat of the of a public road in Township.

Range Township Section

St. Clairsville, Ohio, 19

The Board of Commissioners of Belmont County, Ohio, met this day in session; present and Commissioners, and Auditor and Secretary of the Board, and it appearing that in the matter of the of the public road petitioned for by and others, the same came on to be heard for final hearing in the matter of granting said improvement, on this day of 19, and that notice thereof has been given as provided by law, and the former orders made herein, and after having made a view of said proposed road improvement, and having had the report of the Surveyor read, and heard the protests for and against the same, find that said improvement will serve the public convenience and welfare and improvement is granted, and the same is hereby ordered.....

and the day of 19, at o'clock M., is fixed as the date for hearing claims for compensation and damages.

And it is further ordered that the Auditor cause notice in writing to be given to the owners through or upon whose lands said improvement is established, and this matter is adjourned to said date.

Attest:
.....
County Auditor.
.....
Commissioners.

*Ordered & Opened
Granted 3-29-26*

St. Clairsville, Ohio, 19.....

The Board of Commissioners of Belmont County, Ohio, met this day in.....session,
present....., and.....Commissioners,
and....., Auditor and Secretary of the Board, and it appearing that
in the matter of the.....of the public road petitioned for by.....
.....and others.....

having given notice in writing of.....intention to appeal from.....

it is ordered that the amount of.....appeal bond, the said.....
being....., be fixed at \$.....(no bond is required of) and upon the filing of such bond
the Auditor is to make a transcript of the procedure herein, and file the same in the Probate Court of this County.

Attest:
.....
County Auditor.
.....
Commissioners.

In the Matter of the.....of a
Public Road, Improvement No.....
Petitioned for by.....
.....and others.

AS TO FILING APPEAL BOND

.....appeals from an order of the County Commissioners of
Belmont County, made at the.....session, 19.....,
of said public road, and has this day filed.....appeal bond, approved by County Auditor.

.....
County Auditor.

ROAD PETITION

For the Construction of a Road in Wayne Township,
 Improvement No. 140 Petitioned for by D. T. Phillips and Others.

TO THE BOARD OF COMMISSIONERS OF BELMONT COUNTY, OHIO:

The undersigned petitioners resident freeholders of said County, residing in the vicinity of the proposed improvement hereinafter described, respectfully represent that the public convenience requires the Construction of a Public Road on the line hereinafter described; and pray that you will institute and order the proper proceedings for said improvement, to-wit: Beginning near a log tobaccor house, following the north side of a brook in a direction northwest passing near a gum tree near the main residence on the Elijah Phillips farm, through the orchard west of said residence, onto the lands of Andrew Yarnall in the same general direction passing closely north of his residence, following the crest of the ridge toward the school house swerving to the west before reaching the school house to a gum tree overlooking said school house, thence south along the section line to a point near the next quarter section line thence southward through the lands of Mrs. Jack Steel or H. H; Warfield to a point just north and near her residence through her private lane onto the Somerton and Malaga Road.

Dated this 19th day of August, A. D. 1922.

PETITIONERS' NAMES	PETITIONERS' NAMES	PETITIONERS' NAMES
D. T. Phillips, Agent Andrew Yarnall James Yarnall S. M. Thomas Henry C. Ensley J. L. Yarnall E. A. Davis R. E. Yarnall	W. L. Thomas N. H. Warfield F. R. Lucas J. E. Grimes G. O. Burcher W. J. Morgan M. W. Thomas R. L. Thomas	

Filed August 22, A. D. 1922.

KNOW ALL MEN BY THESE PRESENTS:

That we, Andrew Yarnall and J. L. Yarnall are held and firmly bound unto the State of Ohio, for the use of Belmont County, in the penal sum of Two Hundred Dollars, to the payment of which well and truly to be made, we do hereby jointly and severally bind ourselves, our heirs, executors and administrators.

Signed by us and dated at Wayne Township Ohio, this 19th day of August A. D. 19 22.

The conditions of the above obligation are such, that WHEREAS, application has been made by D. T. Phillips and others to the Board of Commissioners of the said Belmont County, for the Construction of a public road, on briefly the following line, to-wit:

See Petition

THEREFORE if first, The petition be not granted; or if, second, the Commissioners shall order a portion of the compensation and damages to be paid by the petitioners, and the petitioners fail to pay same by the time fixed by the Commissioners: then in either such case the said applicants will pay into the treasury of said County the COSTS AND EXPENSES incurred in the proceedings of said improvement.

ATTEST:

Arch T. Fogle, Auditor.

F. A. Hagedorn

A. R. Kelsey

George Sandrock

Filed August 22, A. D. 19 22.

St. Clairsville, Ohio, September 4, 1922.

The Board of Commissioners of Belmont County, Ohio, met this day in Regular session, present F. A. Hagedorn, A. R. Kelsey, and George Sandrock Commissioners, and Arch T. Fogle, Auditor and Secretary of the Board, and it appearing that D. T. Phillips and others, have filed a petition in the office of the Commissioners of the County, on the 22nd day of August 1922, for the Construction of a public road, along the following route, to-wit: Beginning

See Petition

the same was this day considered by the Commissioners, and it appearing that said petition is regular and in conformity to law, and that the said D. T. Phillips has filed herein a bond as required by law. It is ordered that the 3rd day of October 1922, at 1.00 o'clock P. M., be fixed as a date to view the same, at which date they will meet at the commencing point and go over the route of said proposed road.

They also fixed the 27th day of November 1922, at 1.00 o'clock P. M., as the date for final hearing at the office of the County Commissioners at which time it will be considered whether said improvement will be granted, and if granted, a time fixed for hearing claims for compensation and damages.

It is further ordered, that notice of the time and place of both such view and hearing be given by publication once a week for three consecutive weeks in the Barnesville Enterprise a newspaper published and having a general circulation in the County of Belmont.

Attest:

Arch T. Fogle
County Auditor.

F. A. Hagedorn
A. R. Kelsey
George Sandrock
Commissioners of Belmont County.

St. Clairsville, Ohio, 19.....

The Board of Commissioners of Belmont County, Ohio, met this day in.....session,
present....., and.....Commissioners,
and....., Auditor and Secretary of the Board and it appearing

St. Clairsville, Ohio, October 3, 19 22.

The Board of Commissioners of Belmont County, Ohio, met this day in Special session, present F. A. Hagedorn, A. R. Kelsey, and George Sandrock Commissioners, and Arch T. Fogle, Auditor and Secretary of the Board, and it appearing that in the matter of the Construction of the public road, petitioned for by D. T. Phillips and others, due and proper notice, proof of which is on file in this office, having been given of the time and place of meeting, to view road petitioned for by D. T. Phillips and others, in the Barnesville Enterprise, a newspaper of general circulation in said county required by law, and the former orders of this Board, the Commissioners on this 3rd day of October 1922, met at the time and place in said notice designated and did view the route of said proposed road improvement, and considering such improvement to be of sufficient public importance, it is ordered that the County Surveyor make a plat and survey of the same and report to the Board in writing on or before the 27th day of November 1922, the time set for the hearing, and shall set forth in said report his opinion either for or against the granting of such proposed improvement, accompanied with a statement of the estimated compensation and damages due each person, firm or corporation whose land is to be taken if the proposed improvement is established. Such report shall also state the width of said improvement, which shall not be less than thirty feet nor more than sixty feet, and also recommend any changes in the improvement, which in his judgment, should be made.

Attest:

Arch T. Fogle
County Auditor.

F. A. Hagedorn
A. R. Kelsey
George Sandrock
Commissioners.

SURVEYOR'S REPORT ON ROAD

Surveyor's Office, Belmont County,

To the Board of Commissioners of Belmont County, Ohio:

St. Clairsville, Ohio, 19

Pursuant to your order dated 19, I make my report to you as follows, in the matter of the of the public road petitioned for by and others.

1. My opinion is the granting of the improvement; but with the following changes, which in my judgment should be made, to-wit:
2. The width should be feet.
3. Estimated compensation and damages, due each person, firm or corporation (with a * before the name of each minor or other person under disability), to-wit:

NAME	AMOUNT (Written Out)	AMOUNT (In Figures)
------	-------------------------	------------------------

My plat and survey is also attached hereto.

Respectfully submitted,

County Surveyor.

Plat of the.....of a public road in.....Township.

Range.....Township.....Section.....

St. Clairsville, Ohio, November 27, 1922.

The Board of Commissioners of Belmont County, Ohio, met this day in.....Special.....session, present F. A. Hagedorn....., A. R. Kelsey....., and George Sandrock.....Commissioners, and Arch T. Fogle....., Auditor and Secretary of the Board, and it appearing that in the matter of the.....Construction.....of the public road petitioned for by D. T. Phillips.....and others, the same came on to be heard for final hearing in the matter of granting said improvement, on this 27th day of November 19 22, and that notice thereof has been given as provided by law, and the former orders made herein, and after having made a view of said proposed road improvement, and having had the report of the Surveyor read, and heard the protests for and against the same, find that said improvement will.....serve the public convenience and welfare and improvement is.....granted, and the same is hereby ordered.....

and the 18th day of December 19 22, at 1.30 o'clock P. M., is fixed as the date for hearing claims for compensation and damages.

And it is further ordered that the Auditor cause notice in writing to be given to the owners through or upon whose lands said improvement is established, and this matter is adjourned to said date.

Attest:

Arch T. Fogle.....
County Auditor.

F. A. Hagedorn.....
A. R. Kelsey.....
George Sandrock.....
Commissioners.