

ROAD PETITION

For the Improvement and Change of a Road in Pease Township,
Improvement No. 23 Petitioned for by R. B. Blake and Others.

TO THE BOARD OF COMMISSIONERS OF BELMONT COUNTY, OHIO:

The undersigned petitioners resident freeholders of said County, residing in the vicinity of the proposed improvement hereinafter described, respectfully represent that the public convenience requires the improvement and change of a Public Road on the line hereinafter described; and pray that you will institute and order the proper proceedings for said improvement, to-wit: Beginning at the Anton Rinderer Estate thence through or abutting the land of Frances and Hildebrand, Chas. Sanders Estate, Samuel Oscenbein, Herschel Heirs, Oliver Cunningham, to intersect with the Burlington and Scotch Ridge Pike at the Red Bridge where said Pike crossess Glenn's Run.

Dated this 5th day of March A. D. 1917

PETITIONER'S NAMES	PETITIONER'S NAMES	PETITIONER'S NAMES
R. B. Blake	Louis Diehl	Dr. C. B. Messerly
T. H. Dorsch	Mrs. Louise Fowler	William Otte Jr.
H. O. DeVault	Leonard B. Horner	John Krim
Vincent J. Reasbeck	G. W. Galliher	Ed. Virtue
Joseph V. Reasbeck		George Weber Sr.

Filed April 23, 1917 A. D. 1917

KNOW ALL MEN BY THESE PRESENTS:

That we, E. L. Brown and George Cooke
are held and firmly bound unto the State of Ohio, for the use of Belmont County, in the penal sum of
One Hundred (\$100.00) Dollars, to the payment of
which well and truly to be made, we do hereby jointly and severally bind ourselves, our heirs, executors
and administrators.

Signed by us and dated at Martins Ferry Ohio, this 21st day of
April A. D. 1917.

The conditions of the above obligation are such, that WHEREAS, application has been made by
R. B. Blake and others to the Board of Commissioners of the said Bel-
mont County, for the Improvement and change of a public road, on briefly the following line, to-wit:

(For description see Page 471 this Volume)

THEREFORE if, 1st. The petition be not granted; or if 2nd. The Commissioners shall order a portion of the
compensation and damages to be paid by the petitioners, and the petitioners fail to pay same by the time fixed by the
Commissioners: Then in either such case the said applicants will pay into the treasury of said County the COSTS
AND EXPENSES incurred in the proceedings for said improvement.

ATTEST:

E. L. Brown
George Cooke

Filed April 23, 1917 A. D. 1917

St. Clairsville, Ohio, April 23, 1917 19

The Board of Commissioners of Belmont County, Ohio, met this day in Special session,
 present W. N. Miller, F. A. Hagedorn, and W. R. King Commissioners,
 and Bert W. Hopkins Auditor and Secretary of the Board, and it appearing that
R. B. Blake and others, have filed a petition in the office of the Com-
 missioners of the County, on the 23 day of April 19 17 for the
Improvement and change in location of a
 public road, along the following route, to-wit: Beginning

(For description see Page 471 this Volume)

the same was this day considered by the Commissioners, and it appearing that said petition is regular and in con-
 formity to law, and that ~~xxxxxx~~ E. L. Brown and George Cooke have ~~xxxx~~ filed herein a bond as
 required by law. It is ordered that the 21st day of May 19 17 at ten
 o'clock A. M. be fixed as a date to view the same, at which date they will meet at the commencing point of
the said proposed road and go over the route of said proposed road.

They also fixed the 11th day of June 1917 at ten o'clock A. M. as the date
 for final hearing at the office of the County Commissioners at which time it will be considered whether said improve-
 ment will be granted, and if granted, a time fixed for hearing claims for compensation and damages.

It is further ordered, that notice of the time and place of both such view and hearing be given by publication once a
 week for three consecutive weeks in the Martins Ferry Times a newspaper published and having a
 general circulation in the County of Belmont.

Attest:

Bert W. Hopkins
 County Auditor.

W. N. MillerF. A. HagedornW. R. King

Commissioners of Belmont County.

St. Clairsville, Ohio, 19.....

The Board of Commissioners of Belmont County, Ohio, met this day in session,
present....., and..... Commissioners
and..... Auditor and Secretary of the Board and it appearing.....

St. Clairsville, Ohio, May 21st, 1917 19

The Board of Commissioners of Belmont County, Ohio, met this day in Special session, present W. N. Miller, F. A. Hagedorn, and W. R. King Commissioners

and Bert W. Hopkins Auditor and Secretary of the Board, and it appearing that in the matter of the improvement and change of the public road, petitioned for by

R. B. Blake and others, due and proper notice, proof of which is on file in this office, having been given of the time and place of meeting, to view the road petitioned for by

R. B. Blake and others, in the Martins Ferry Times, a newspaper of general circulation in said county as required by law, and the former orders of this Board, the commissioners on

this 21st day of May 1917 met at the time and place in said notice designated, and did view the route of said proposed road improvement, and considering such improvement to be of sufficient public

importance, it is ordered that the County Surveyor, make a plat and survey of the same and report to the Board in writing on or before the 11th day of June 1917 the time set for the hearing, and

shall set forth in said report his opinion either for or against the granting of such proposed improvement, accompanied with a statement of the estimated compensation and damages due each person, firm or corporation, whose

land is to be taken, if the proposed improvement is established. Such report shall also state the width of said improvement, which shall not be less than 30 feet nor more than 60 feet, and also recommend any changes in the im-

provement, which in his judgment, should be made.

Attest:

Bert W. Hopkins County Auditor.

W. N. Miller, F. A. Hagedorn, W. R. King Commissioners.

SURVEYOR'S REPORT ON ROAD.

Surveyor's Office, Belmont County, St. Clairsville, Ohio, July 9th, 1917 19

To the Board of Commissioners of Belmont County, Ohio:

Pursuant to your order dated May 21st, 1917 19, I make my report to you as follows in the matter of the improvement and change of the public road petitioned for by R. B. Blake and others.

1. My opinion is that the granting of the improvement; but with the following changes, which in my judgment should be made, to-wit: The present road has two very bad and dangerous crossings especially in winter, overflows and is very rough for travel. The proposed change eliminates both crossings and will give an excellent road bed and easily maintained.

2. The width should be 40 feet.

3. Estimated compensation, and damages due each person, firm or corporation, to-wit:

Table with 3 columns: Name, Description, Amount. Includes entries for Ida W. Oschenbein, Hildebrand and Francis, Gilbert W. Jenree, Ella Hancock Sanders, Andrew Rinderer, and R. R. Company.

My plat and survey is also attached hereto

Respectfully submitted

Harry E. Rice County Surveyor

2. The width should be.....feet.....

3. Estimated Compensation and Damages, due each person, firm or corporation, (with a * before the name of each minor or other person under disability) to-wit:

NAME

AMOUNT
(Written out)

AMOUNT
(In figures)

My plat and survey is also attached hereto.

Respectfully submitted,

.....
County Surveyor.

St. Clairsville, Ohio, June 11th, 1917.

The Board of County Commissioners of Belmont County, Ohio, met this day in Adjourned Regular Session. Present: W. N. Miller, F. A. Hagedorn and W. R. King, Commissioners, and Bert W. Hopkins Auditor and Secretary of the Board. The minutes of the previous meeting were read, approved and signed and it appearing that this being the day and ten o'clock A. M. the hour at which final hearing shall be had in the above entitled matter according to the notice duly published according to law, in the Daily Times, a newspaper published and of general circulation in Belmont County, Ohio, and the Board not being fully advised in the premises, adjourns the time of such hearing until the 25th day of June, 1917, at ten o'clock A. M.

W. N. Miller
F. A. Hagedorn
W. R. King

ATTEST: Bert W. Hopkins, County Auditor Commissioners

St. Clairsville, Ohio, June 25th, 1917

The Board of County Commissioners of Belmont County, Ohio, met this day in Special Session. Present: J. Arthur Dickson, F. A. Hagedorn and W. R. King, Commissioners, and Bert W. Hopkins, Auditor and Secretary of the Board. The minutes of the previous meeting were read, approved and it appearing that this being the day and ten o'clock being the hour at which final hearing shall be had in the above entitled matter, according to the order of the Board at its session June 11th, 1917, and the Board not being fully advised in the premises, adjourns the time of such hearing until July 9th, 1917, at ten o'clock A. M.

J. Arthur Dickson
F. A. Hagedorn
W. R. King

ATTEST: Bert W. Hopkins, County Auditor Commissioners

St. Clairsville, Ohio, July 9th, 1917.

The Board of Commissioners of Belmont County, Ohio, met this day in Special Session. Present: J. Arthur Dickson, F. A. Hagedorn and W. R. King, Commissioners, and Bert W. Hopkins, Auditor and Secretary of the Board. The minutes of the preceding meeting read, approved and signed, and it appearing that this being the day and ten o'clock A. M. being the hour at which final hearing shall be had in the above entitled matter, according to the order of the Board at its session of July 9th, 1917, and the Board not being fully advised in the premises does hereby order that such hearing be adjourned until August 6th, 1917, at ten o'clock A. M.

J. Arthur Dickson
F. A. Hagedorn
W. R. King

ATTEST: Bert W. Hopkins, County Auditor Commissioners

St. Clairsville, Ohio, August 6th, 1917.

The Board of Commissioners of Belmont County, Ohio, met this day in Special Session. Present: J. Arthur Dickson, F. A. Hagedorn and W. R. King, Commissioners, and Bert W. Hopkins, Auditor, and Secretary of the Board. The minutes of the preceding meeting read, approved and signed, and it appearing that this being the day and ten o'clock A. M. being the hour at which final hearing shall be had in the above entitled matter, according to the order of the Board at its session of July 9th, 1917, and the Board not being fully advised in the premises does hereby order that such hearing be adjourned until August 20th, 1917, at ten o'clock A. M.

ATTEST: Bert W. Hopkins, County Auditor Dickson, Hagedorn and King, Commissioners

St. Clairsville, Ohio, August 20th, 1917

The Board of County Commissioners of Belmont County, Ohio, met this day in Special Session. Present: J. Arthur Dickson, F. A. Hagedorn and W. R. King, Commissioners, and Bert W. Hopkins, Auditor and Secretary of the Board. The minutes of the preceding meeting read, approved and signed and it appearing that this being the day and ten o'clock A. M. being the hour at which final hearing shall be had in the above entitled matter, according to the order of the Board at its session of August 6th, 1917, and the Board not being fully advised in the premises, does hereby order that such hearing be adjourned until September 10th, 1917, at one o'clock P. M.

J. Arthur Dickson

F. A. Hagedorn

W. R. King

ATTEST: Bert W. Hopkins, County Auditor

Commissioners

St. Clairsville, Ohio, September 10th, 1917

The Board of County Commissioners of Belmont County, Ohio, met this day in Adjourned Regular Session. Present: J. Arthur Dickson, F. A. Hagedorn and W. R. King, Commissioners and Bert W. Hopkins, Auditor and Secretary of the Board. The minutes of the preceding meeting read, approved and signed, and it appearing that this being the day and one o'clock P. M. being the hour at which final hearing shall be had in the above entitled matter, according to the order of the Board at its session of August 20th, 1917, and the Board not being fully advised in the premises, does hereby order that such hearing be adjourned until September 24th, 1917, at one o'clock P. M.

J. Arthur Dickson

F. A. Hagedorn

W. R. King

ATTEST: Bert W. Hopkins, County Auditor

Commissioners

St. Clairsville, Ohio, September 24th, 1917.

The Board of County Commissioners of Belmont County, Ohio, met this day in Special Session. Present: J. R. Greenlee, A. J. Geller and W. R. King, Commissioners and Bert W. Hopkins, Auditor, and Secretary of the Board. The minutes of the preceding meeting read, approved and signed, and it appearing that this being the day and one o'clock P. M. being the hour at which final hearing shall be had in the above entitled matter, according to the order of the Board at its session of September 10th, 1917, and the Board not being fully advised in the premises, does hereby order such hearing be adjourned until October 15th, 1917, at one o'clock P. M.

J. R. Greenlee

A. J. Geller

W. R. King

ATTEST: Bert W. Hopkins, County Auditor

Commissioners

St. Clairsville, Ohio, October 15th, 1917.

The Board of Commissioners of Belmont County, Ohio, met this day in Special Session. Present: J. R. Greenlee, A. J. Geller and W. R. King, Commissioners, and Bert W. Hopkins, Auditor and Secretary of the Board. The minutes of the preceding meeting read, approved and signed, and it appearing that this being the day and one o'clock P. M. being the hour at which final hearing shall be had in the above entitled matter, according to the order of the Board at its session of September 24th, 1917, and the Board not being fully advised in the premises, does hereby order that such hearing be adjourned until November 19th, 1917, at one o'clock P. M.

J. R. Greenlee

A. J. Geller

W. R. King

ATTEST: Bert W. Hopkins, County Auditor

Commissioners

St. Clairsville, Ohio, November 19, 1917.

The Board of Commissioners of Belmont County, Ohio, met this day in Special Session. Present J. R. Greenlee, A. J. Geller and W. R. King, Commissioners and Bert W. Hopkins, Auditor and Secretary of the Board. The minutes of the preceding meeting read, approved and signed, and it appearing that this being the day and one o'clock P. M. being the hour at which final hearing shall be had in the above entitled matter, according to the order of the Board at its session on October 15th, 1917, and the Board not being fully advised in the premises, does hereby order that such hearing be adjourned until December 17th, 1917, at ten o'clock A. M.

J. R. Greenlee

A. J. Geller

W. R. King

ATTEST: Bert W. Hopkins, County Auditor

Commissioners

St. Clairsville, Ohio, December 17th, 1917.

The Board of Commissioners of Belmont County, Ohio, met this day in Special Session. Present: J. R. Greenlee, A. J. Geller and W. R. King, Commissioners and Bert W. Hopkins, Auditor and Secretary of the Board. The minutes of the preceding meeting read, approved and signed, and it appearing that this being the day and ten o'clock the hour at which final hearing shall be had in the above entitled matter, according to the order of the Board at its session on November 19th, 1917, and the Board not being fully advised in the premises does hereby order that such hearing be adjourned until January 14th, 1918, at one o'clock P. M.

J. R. Greenlee

A. J. Geller

W. R. King

ATTEST: Bert W. Hopkins, County Auditor

Commissioners

St. Clairsville, Ohio, January 14th, 1918.

The Board of Commissioners of Belmont County, Ohio, met this day in Special Session, Present: J. R. Greenlee, A. J. Geller and W. R. King, Commissioners and Bert W. Hopkins, Auditor and Secretary of the Board. The minutes of the preceding meeting read, approved and signed, and it appearing that this being the day and one o'clock P. M. being the hour at which final hearing shall be had in the above entitled matter, according to the order of the Board at its session of December 17th, 1917, at the Board not being fully advised in the premises does hereby order that such hearing be adjourned until February 18th, 1918, at eleven o'clock A. M.

J. R. Greenlee

A. J. Geller

W. R. King

ATTEST: Bert W. Hopkins, County Auditor

Commissioners

St. Clairsville, Ohio, February 18, 1918.

The Board of Commissioners of Belmont County, Ohio, met this day in Special Session. Present: J. R. Greenlee, A. J. Geller and W. R. King, Commissioners and Bert W. Hopkins, Auditor and Secretary of the Board. The minutes of the preceding meeting read, approved and signed, and it appearing that this being the day and eleven o'clock A. M. being the hour at which final hearing shall be had in the above entitled matter, according to the order of the Board at its session of January 14th, 1918, and the Board not being fully advised in the premises does hereby order that such hearing be adjourned until March 25th, 1918, at one o'clock P. M.

J. R. Greenlee

A. J. Geller

W. R. King

ATTEST: Bert W. Hopkins, County Auditor

Commissioners

St. Clairsville, Ohio, March 25th, 1918.

The Board of Commissioners of Belmont County, Ohio, met this day in Special Session.

Present: J. R. Greenlee, A. J. Geller and W. R. King, Commissioners and Bert W. Hopkins, Auditor and Secretary of the Board. The minutes of the preceding meeting read, approved and signed, and it appearing that this being the day and one o'clock being the hour at which final hearing shall be had in the above entitled matter, according to the order of the Board at its session of February 18th, 1918, and the Board not being fully advised in the premises does hereby order that such hearing be adjourned until April 29th, 1918, at one o'clock P. M.

J. R. Greenlee

A. J. Geller

W. R. King

ATTEST: Bert W. Hopkins, County Auditor

Commissioners

St. Clairsville, Ohio, April 29th, 1918.

The Board of Commissioners of Belmont County, Ohio, met this day in Special Session.

Present: J. R. Greenlee, A. J. Geller and W. R. King, Commissioners and Bert W. Hopkins, Auditor and Secretary of the Board. The minutes of the preceding meeting read, approved and signed, and it appearing that this being the day and one o'clock the hour at which final hearing shall be had in the above entitled matter, according to the order of the Board at its session of March 25th, 1918, and the Board not being fully advised in the premises does hereby order that such hearing be adjourned until May 6th, 1918, at one o'clock P. M.

J. R. Greenlee

A. J. Geller

W. R. King

ATTEST: Bert W. Hopkins, County Auditor

Commissioners

St. Clairsville, Ohio, May 6th, 1918.

The Board of Commissioners of Belmont County, Ohio, met this day in Special Session.

Present: J. R. Greenlee, A. J. Geller and W. R. King, Commissioners and Bert W. Hopkins, Auditor and Secretary of the Board. The minutes of the preceding meeting read, approved and signed, and it appearing that this being the day and one o'clock being the hour at which final hearing shall be had in the above entitled matter, according to the order of the Board at its session of April 29th, 1918, and the Board not being fully advised in the premises, does hereby order that such hearing be adjourned until May 13th, 1918, at one o'clock P. M.

J. R. Greenlee

A. J. Geller

W. R. King

ATTEST: Bert W. Hopkins, County Auditor

Commissioners

St. Clairsville, Ohio, May 13th, 1918.

The Board of Commissioners of Belmont County, Ohio, met this day in Special Session.

Present: J. R. Greenlee, A. J. Geller and W. R. King, Commissioners, and Bert W. Hopkins, Auditor and Secretary of the Board. The minutes of the preceding meeting read, approved and signed, and it appearing that this being the day and one o'clock the hour at which final hearing shall be had in the above entitled matter, according to the order of the Board at its session of May 6th, 1918, and the Board not being fully advised in the premises, does hereby order that such hearing be adjourned until May 27th, 1918, at one o'clock P. M.

J. R. Greenlee

A. J. Geller

W. R. King

ATTEST: Bert W. Hopkins, County Auditor

Commissioners

St. Clairsville, Ohio, May 27th, 1918.

The Board of Commissioners of Belmont County, Ohio, met this day in Special Session. Present: J. R. Greenlee, A. J. Geller and W. R. King, Commissioners, and Bert W. Hopkins, Auditor and Secretary of the Board. The minutes of the preceding read, approved and signed and it appearing that this being the day and one o'clock the hour at which final hearing shall be had in the above entitled matter according to the order of the Board at its session of May 13th, 1918 and the Board not being fully advised in the premises does hereby order that such hearing be adjourned until June 10th, 1918, at one o'clock P. M.

J. R. Greenlee

A. J. Geller

W. R. King

ATTEST: Bert W. Hopkins, County Auditor

Commissioners

St. Clairsville, Ohio, June 10th, 1918.

The Board of Commissioners of Belmont County, Ohio, met this day in Adjourned Regular Session. Present: J. R. Greenlee, A. J. Geller and W. R. King, Commissioners, and Bert W. Hopkins, Auditor and Secretary of the Board. The minutes of the preceding read, approved and signed and it appearing that this being the day and one o'clock being the hour at which final shall be had in the above entitled matter according to the order of the Board at its session of May 27th, 1918, and the Board not being fully advised in the premises does hereby order that such hearing be adjourned until June 24th, at two o'clock P. M.

J. R. Greenlee

A. J. Geller

W. R. King

ATTEST: Bert W. Hopkins, County Auditor

Commissioners

St. Clairsville, Ohio, June 24th, 1918.

The Board of Commissioners of Belmont County, Ohio, met this day in Special Session. Present: J. R. Greenlee, A. J. Geller and W. R. King, Commissioners, and Bert W. Hopkins, Auditor and Secretary of the Board. The minutes of the preceding read, approved and signed and it appearing that this being the day and two o'clock the hour at which final hearing shall be had in the above entitled matter according to the order of the Board at its session of June 10th, 1918, and the Board not being fully advised in the premises, does hereby order that such hearing be adjourned until July 8th, 1918, at two o'clock P. M.


J. R. Greenlee

A. J. Geller

W. R. King

ATTEST: Bert W. Hopkins, County Auditor

Commissioners

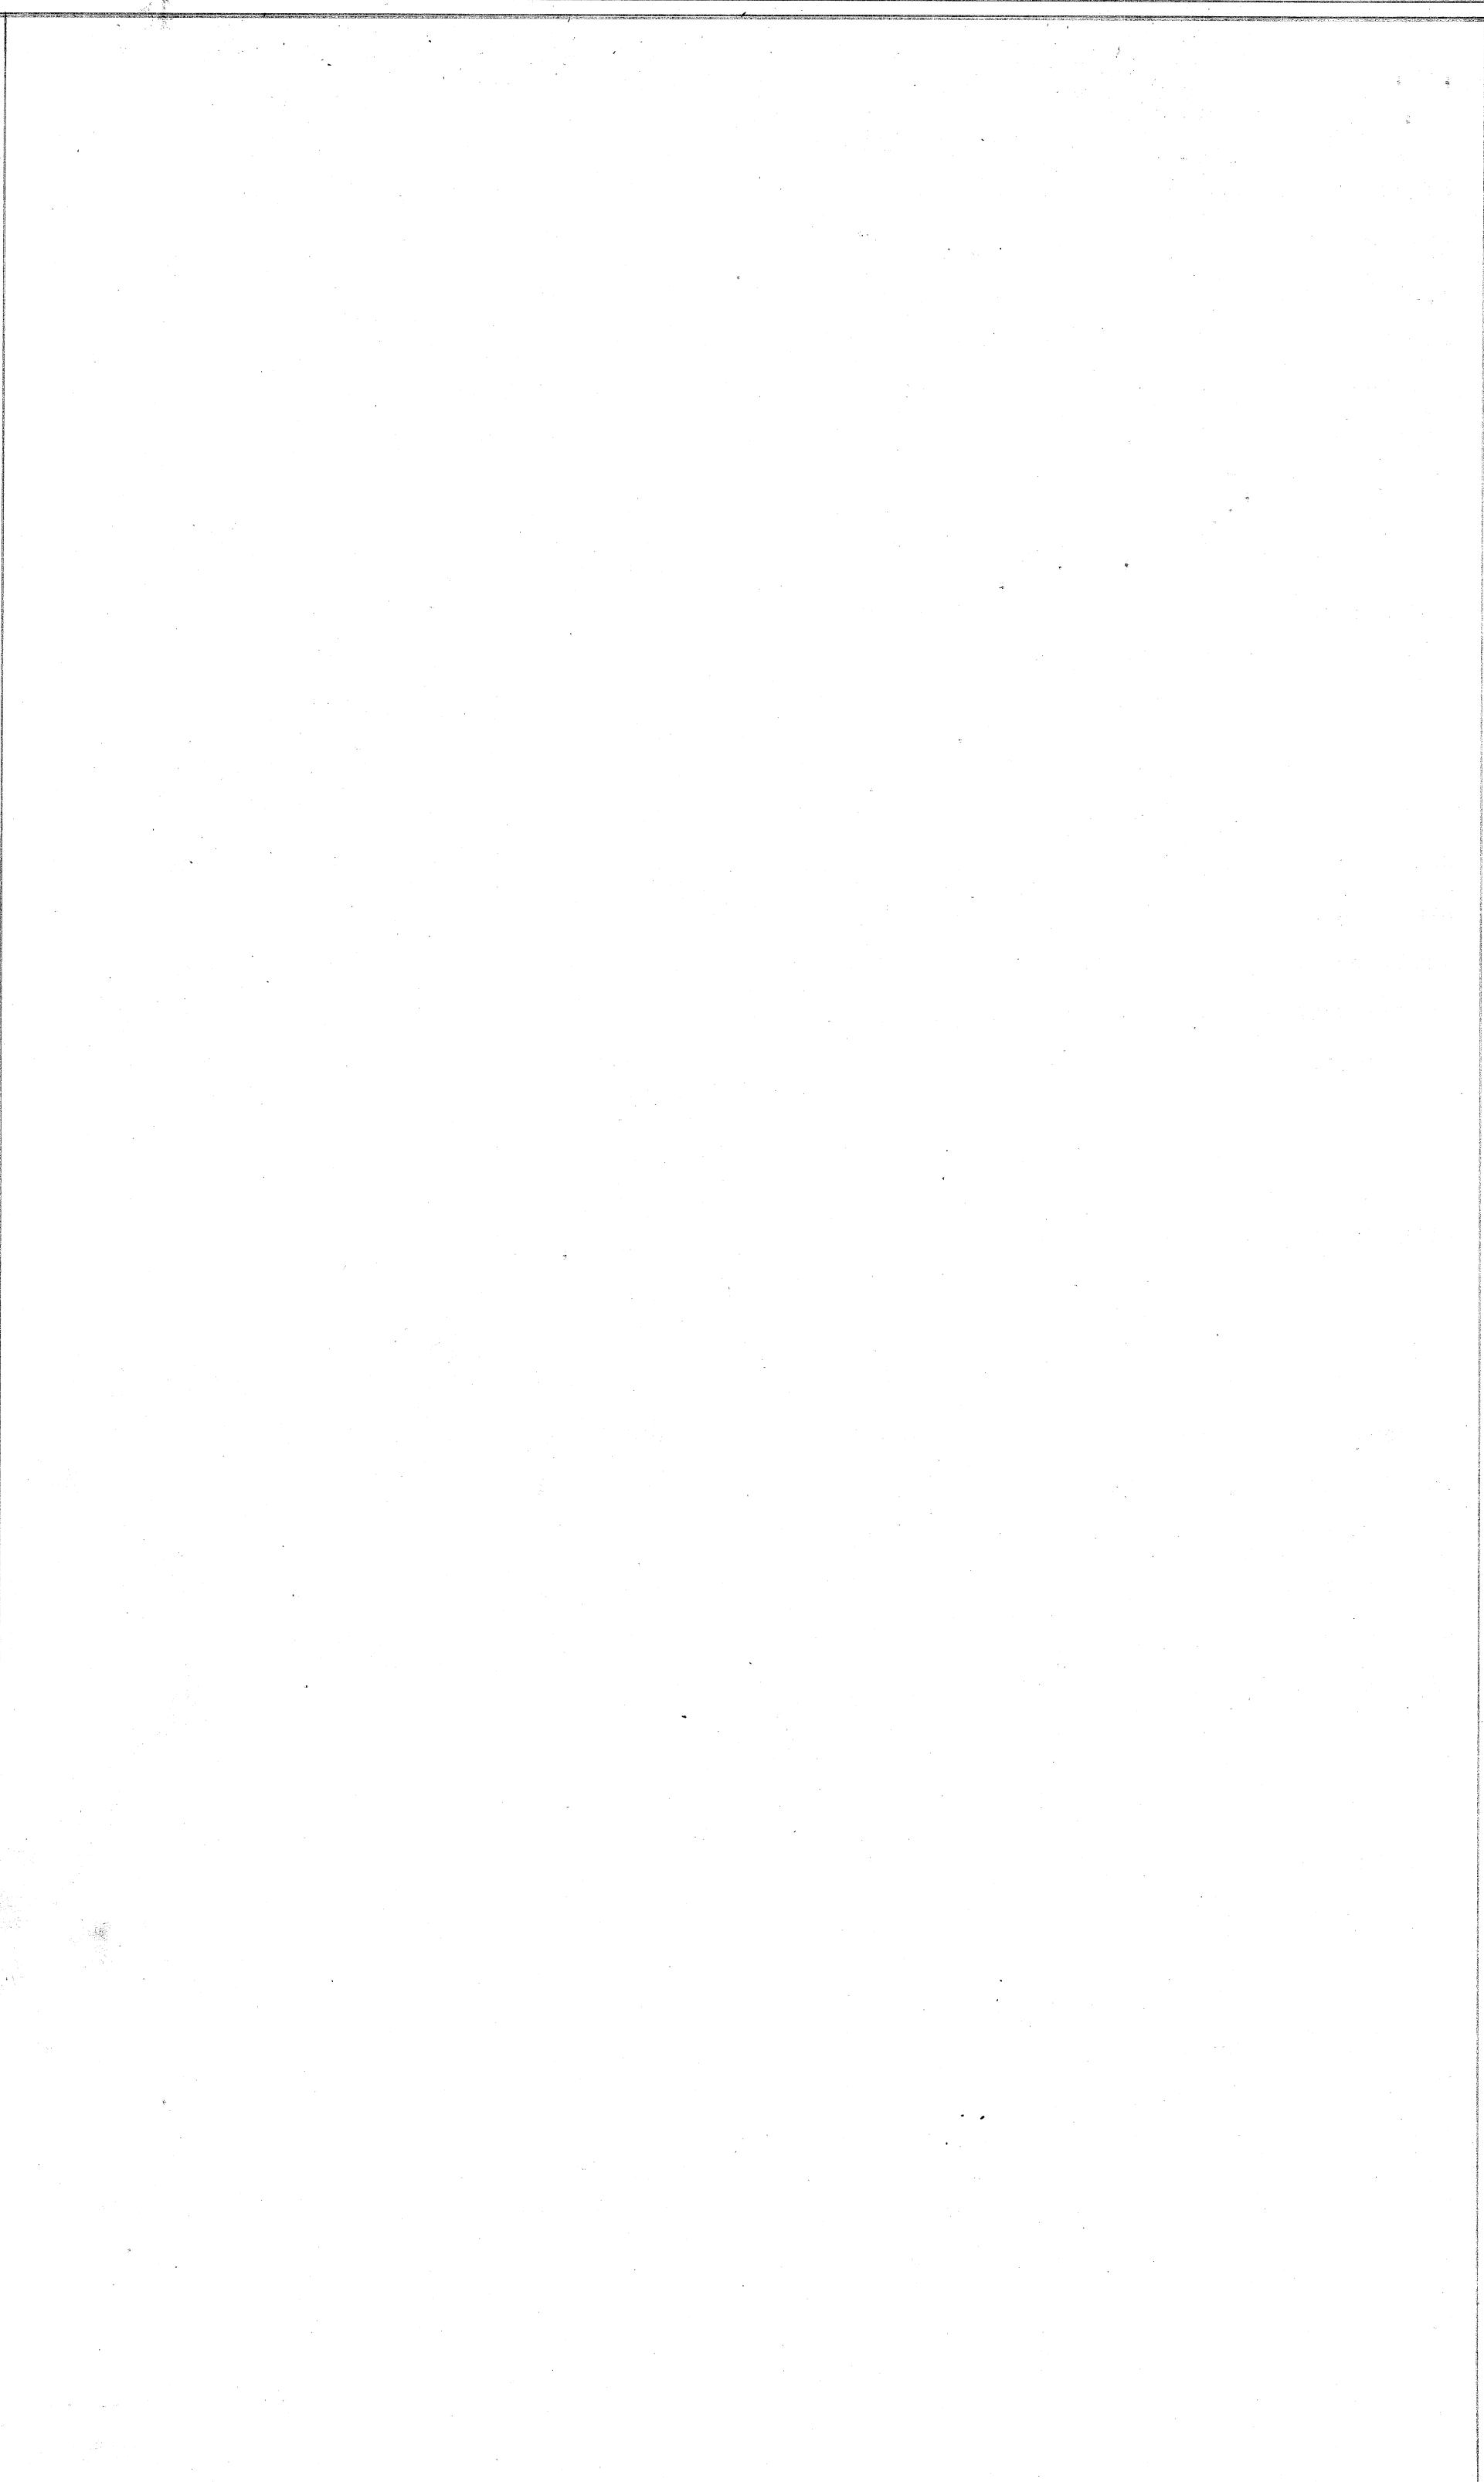

St. Clairsville, Ohio, July 8th, 1918 19

The Board of Commissioners of Belmont County, Ohio, met this day in Special session,
 present J. R. Greenlee, A. J. Geller, and W. R. King Commissioners
 and Bert W. Hopkins, Auditor and Secretary of the Board, and it appearing that
 in the matter of the improvement and change of the Public Road petitioned for by
R. B. Blake and others, the same came on to be heard for final hearing
 on the matter of granting said improvement, on this 8th day of July 19 18, and
 find that notice thereof has been given as provided by law, and the former orders made herein, and after having made
 a view of said proposed road improvement, and having had the report of the surveyor read, and heard the protests
 for and against the same, find that said improvement will serve the public convenience and welfare and
 said improvement is granted, ~~and it is further ordered that said road improvement as~~ as designated on the plat as line
 "B" filed herein by the County Surveyor, and it is further ordered that said road improvement as
 granted above be established.

And the 5th day of August 19 18 at one o'clock P.M. is fixed as the date
 for hearing claims for compensation and damages.

And it is further ordered that the Auditor cause notice in writing to be given to the owner or owners through or upon
 whose lands said improvement is established, and this matter is adjourned to said date.

Attest:

Bert W. Hopkins
 County Auditor.

J. R. Greenlee
A. J. Geller
W. R. King
 Commissioners.

St. Clairsville, Ohio, August 5, 1918 19

The Board of Commissioners of Belmont County, Ohio, met this day in Special session,
 present J. R. Greenlee, A. J. Geller, and W. R. King Commissioners
 and Bert W. Hopkins, Auditor and Secretary of the Board, and it appearing that
 in the matter of the improvement and change of the Public Road petitioned for by R. B. Blake
 and others

having given notice in writing of intention to appeal from
Ella Hancock Sanders

it is ordered that the amount of appeal bond, the said intention of appeal
being for Land appropriated and damages, be fixed at \$ 500.00 (no bond is required of _____) and upon the filing
 of such bond the Auditor is directed to make a transcript of the procedure herein, and file the same in the Probate
 Court of this County.

Attest:

Bert W. Hopkins
 County Auditor.

J. R. Greenlee
A. J. Geller
W. R. King
 Commissioners.

improvement
 In the Matter of the and change of a
 Public Road, Improvement No. 23
 Petitioned for by R. B. Blake
 and others.


AS TO FILING APPEAL BOND

Ella Hancock Sanders appeals from an order of the County Commissioners of Bel-
 mont County, Ohio, made at the August 5th, 1918 session, 19 18,
 of said Public Road, and has this day filed said
 appeal bond, approved by the County Auditor.

Bert W. Hopkins
 County Auditor.

Plat of the Improvement & Change of a Public Road in Pease Township

Range 2 Township 4 Section 19

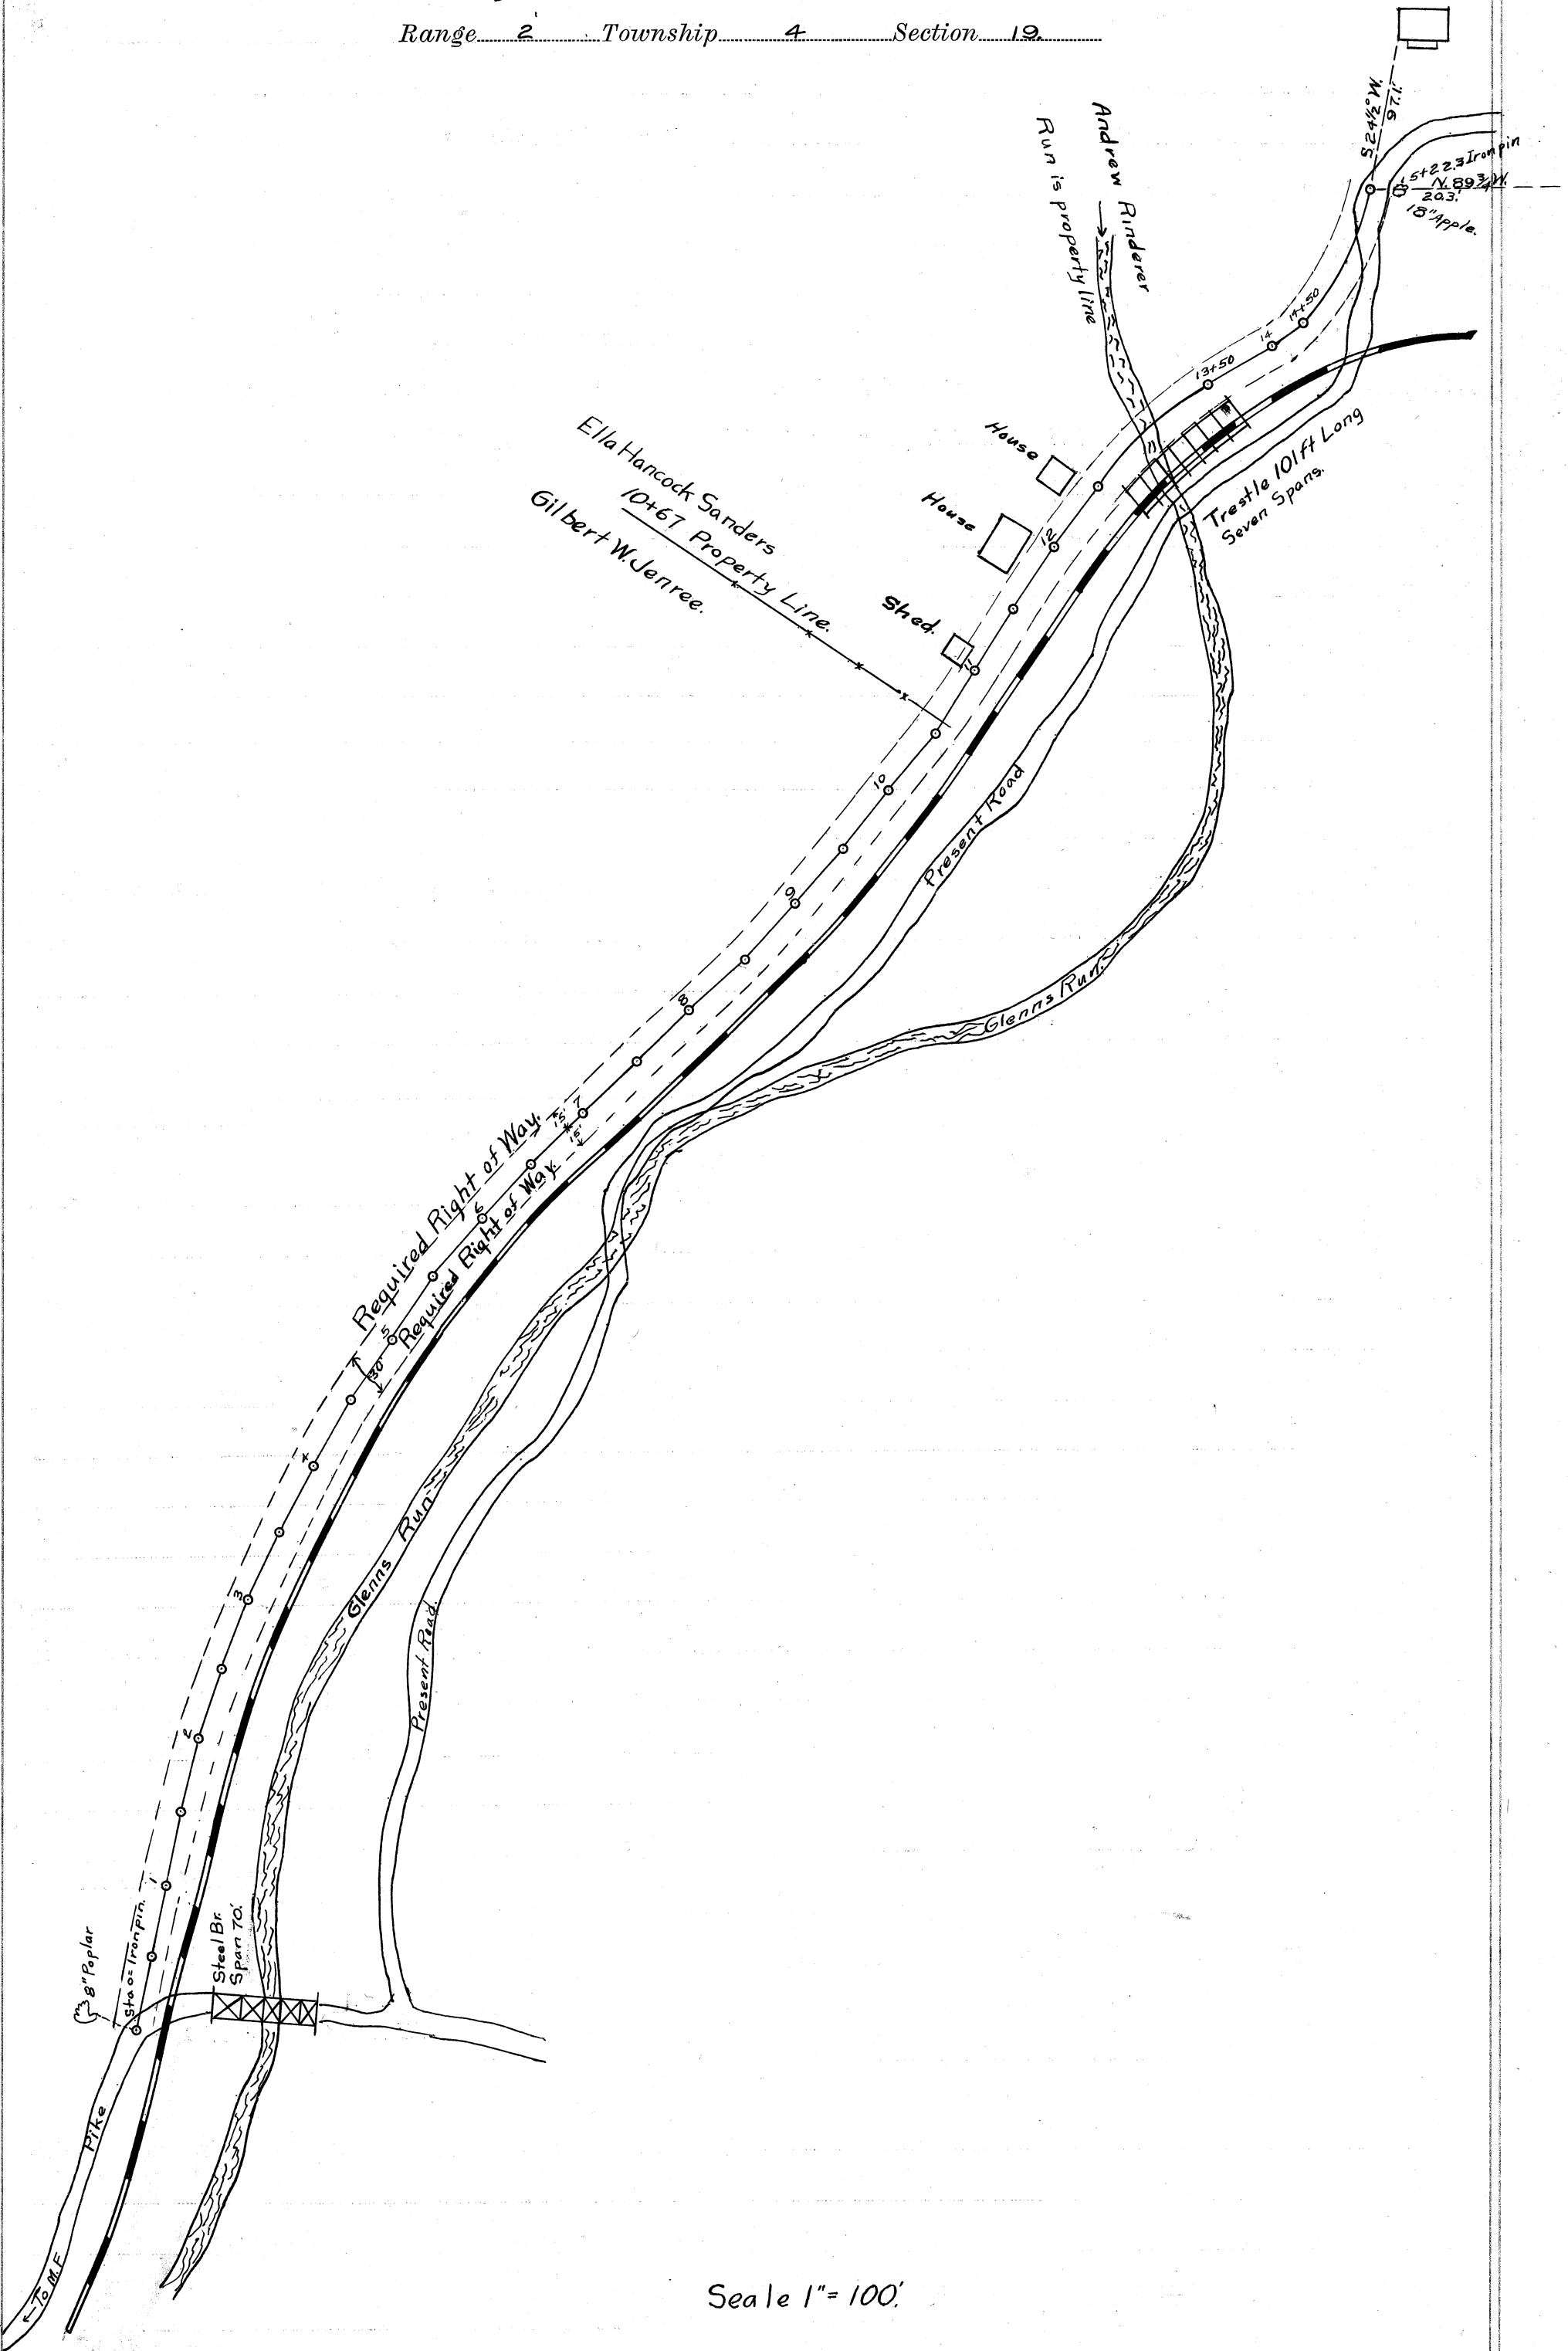

Scale 1" = 100'

St. Clairsville, Ohio, August 5th, 1918 19

The Board of Commissioners of Belmont County, Ohio, met this day in Special session, present J. R. Greenlee, A. J. Geller, and W. R. King Commissioners and Bert W. Hopkins Auditor and Secretary of the Board, and it appearing that in the matter of the improvement and change of the public road, Improvement No. 23 petitioned for by R. B. Blake and others, this day this cause came on for hearing in the matter of award of compensation and damages to adjoining landowners and the commissioners find that notice of the time and place of this hearing has been given to all the owners of land taken for such improvement or abutting thereon, as provided by law, and the former orders herein. That after hearing all applications for compensation and damages filed herein, and considering all claims of minors and those under disabilities, in the judgment of the commissioners there is awarded and due to the following persons the sums respectively opposite their names.

Ella Sanders	Compensation	\$ 100.00	Damages	\$ 350.00
	Compensation	\$	Damages	\$
	Compensation	\$	Damages	\$
	Compensation	\$	Damages	\$
	Compensation	\$	Damages	\$
	Compensation	\$	Damages	\$

The Commissioners further find and are of the opinion that said improvement is of sufficient importance to the public for all of the Compensation and Damages to be paid from the County Treasury, and it is ordered that the Auditor draw his warrant on the County Treasury in favor of the claimant above named for the amount awarded her respectively as aforesaid.

It is further ordered that a record of the proceedings and the plat and survey be entered upon the road records of this County.

It is further ordered that upon the compensation and award being paid to the owners as above herein ordered, that the public road described ~~as follows~~ and designated on the plat herein be opened up and established, and shall thereafter be a public road to be kept and maintained and improved as provided by law. And now Ella Hancock Sanders, one of the parties in interest herein, who has appeared before the Board at this hearing protesting against the granting of said road giving written of her intention to appeal this matter to the probate court of Belmont County, Ohio, the Board here fixes the amount of bond to be given for such appeal at the sum of \$500.00.

be

Attest: Bert W. H. Hopkins County Auditor. J. R. Greenlee A. J. Geller W. R. King Commissioners.
