

ROAD PETITION

For the Establishment of a Road in Wayne Township, Improvement No. 78 Petitioned for by Joseph W. Crum and Others.

TO THE BOARD OF COMMISSIONERS OF BELMONT COUNTY, OHIO:

The undersigned petitioners resident freeholders of said County, residing in the vicinity of the proposed improvement hereinafter described, respectfully represent that the public convenience requires the

Establishment of a Public Road on the line hereinafter described; and pray that you will institute and order the proper proceedings for said improvement, to-wit: Beginning at intersection of County and Township road at residence of Roscoe Crum situated in Section 8, Wayne Township, Belmont County, Ohio and on the lands of Bell T. Kelly; thence in a south-westerly direction and by the most practicable route through the land of Bell T. Kelly, George Crooks, Ada. W. Crooks, W. S. Thornberry, Joseph Crum, Clyde Crum and Roscoe Crum, using such part of township road as would be practicable and terminating in the county road leading from Beallsville to Barnesville, Ohio.

Dated this 5th day of June A. D. 1919

PETITIONER'S NAME	PETITIONER'S NAMES	PETITIONER'S NAMES
Joseph W. Crum	Clyde G. Crum	V. A. Danford
Roscoe Crum	W. G. Montergomery	G. W. Crooks
V. A. Martin	Lillie Martin	Lester Duffy
George Tipton	George E. Stidd	A. S. Hoopes
	See Petition for balance of names	

Filed A. D. 1919

KNOW ALL MEN BY THESE PRESENTS:

That we, Joseph W. Crum and Others
are held and firmly bound unto the State of Ohio, for the use of Belmont County, in the penal sum of
One Hundred Dollars, to the payment of
which well and truly to be made, we do hereby jointly and severally bind ourselves, our heirs, executors
and administrators.

Signed by us and dated at _____ Ohio, this _____ day of
_____ A. D. 19 _____

The conditions of the above obligation are such, that WHEREAS, application has been made by
Joseph W. Crum and others to the Board of Commissioners of the said Bel-
mont County, for the Establishment of a public road, on briefly the following line, to-wit:

See Description

THEREFORE if, 1st. The petition be not granted; or if, 2nd. The Commissioners shall order a portion of the
compensation and damages to be paid by the petitioners, and the petitioners fail to pay same by the time fixed by the
Commissioners: Then in either such case the said applicants will pay into the treasury of said County the COSTS
AND EXPENSES incurred in the proceedings of said improvement.

ATTEST:

Filed _____ A. D. 19 _____

St. Clairsville, Ohio, June 16, 1919. 19

The Board of Commissioners of Belmont County, Ohio, met this day in Special session, present J. R. Greenlee, A. J. Geller, and W. R. King Commissioners, and Bert W. Hopkins Auditor and Secretary of the Board, and it appearing that Joseph W. Crum and others, have filed a petition in the office of the Commissioners of the County, on the 16th day of June 1919, for the Establishment of a

public road, along the following route, to-wit: Beginning

See Description

the same was this day considered by the Commissioners, and it appearing that said petition is regular and in conformity to law, and that the said Joseph W. Crum has filed herein a bond as required by law. It is ordered that the 29th day of July 1919, at 10 o'clock A.M., be fixed as a date to view the same, at which date they will meet at Commenceing Point and go over the route of said proposed road.

They also fixed the 18 day of August 1919, at 11 o'clock A.M., as the date for final hearing at the office of the County Commissioners at which time it will be considered whether said improvement will be granted, and if granted, a time fixed for hearing claims for compensation and damages.

It is further ordered, that notice of the time and place of both such view and hearing be given by publication once a week for three consecutive weeks in the Bellaire Democrat a newspaper published and having a general circulation in the County of Belmont.

Attest:

Bert W. Hopkins County Auditor.

J. R. Greenlee
A. J. Geller
W. R. King
Commissioners of Belmont County.

St. Clairsville, Ohio, 19.....

The Board of Commissioners of Belmont County, Ohio, met this day in session,

present....., and..... Commissioners

and Auditor and Secretary of the Board and it appearing.....

St. Clairsville, Ohio, July 29, 1919 19

The Board of Commissioners of Belmont County, Ohio, met this day in Special session, present J. R. Greenlee, A. J. Geller, and W. R. King Commissioners, and Bert W. Hopkins, Auditor and Secretary of the Board, and it appearing that in the matter of the Alteration of the public road, petitioned for by Joseph W. Crum and others, due and proper notice, proof of which is on file in this office, having been given of the time and place of meeting, to view road petitioned for by Joseph W. Crum and others, in the Bellaire Democrat, a newspaper of general circulation in said county required by law, and the former orders of this Board, the Commissioners on this 29th day of July 1919, met at the time and place in said notice designated and did view the route of said proposed road improvement, and considering such improvement to be of sufficient public importance, it is ordered that the County Surveyor make a plat and survey of the same and report to the Board in writing on or before the 18 day of August 1919 the time set for the hearing, and shall set forth in said report his opinion either for or against the granting of such proposed improvement, accompanied with a statement of the estimated compensation and damages due each person, firm or corporation whose land is to be taken if the proposed improvement is established. Such report shall also state the width of said improvement, which shall not be less than thirty feet nor more than sixty feet, and also recommend any changes in the improvement, which in his judgment, should be made.

Attest:

Bert W. Hopkins
County Auditor.

J. R. Greenlee
A. J. Geller
W. R. King
Commissioners.

SURVEYOR'S REPORT ON ROAD

Surveyor's Office, Belmont County,

To the Board of Commissioners of Belmont County, Ohio: St. Clairsville, Ohio, 19

Pursuant to your order dated 19, I make my report to you as follows, in the matter of the of the public road petitioned for by and others.


1. My opinion is the granting of the improvement; but with the following changes, which in my judgment should be made, to-wit:
2. The width should be feet
3. Estimated compensation and damages, due each person, firm or corporation (with a * before the name of each minor or other person under disability), to-wit:

NAME	AMOUNT (Written Out)	AMOUNT (In Figures)
------	-------------------------	------------------------

My plat and survey is also attached hereto.

Respectfully submitted,

County Surveyor.

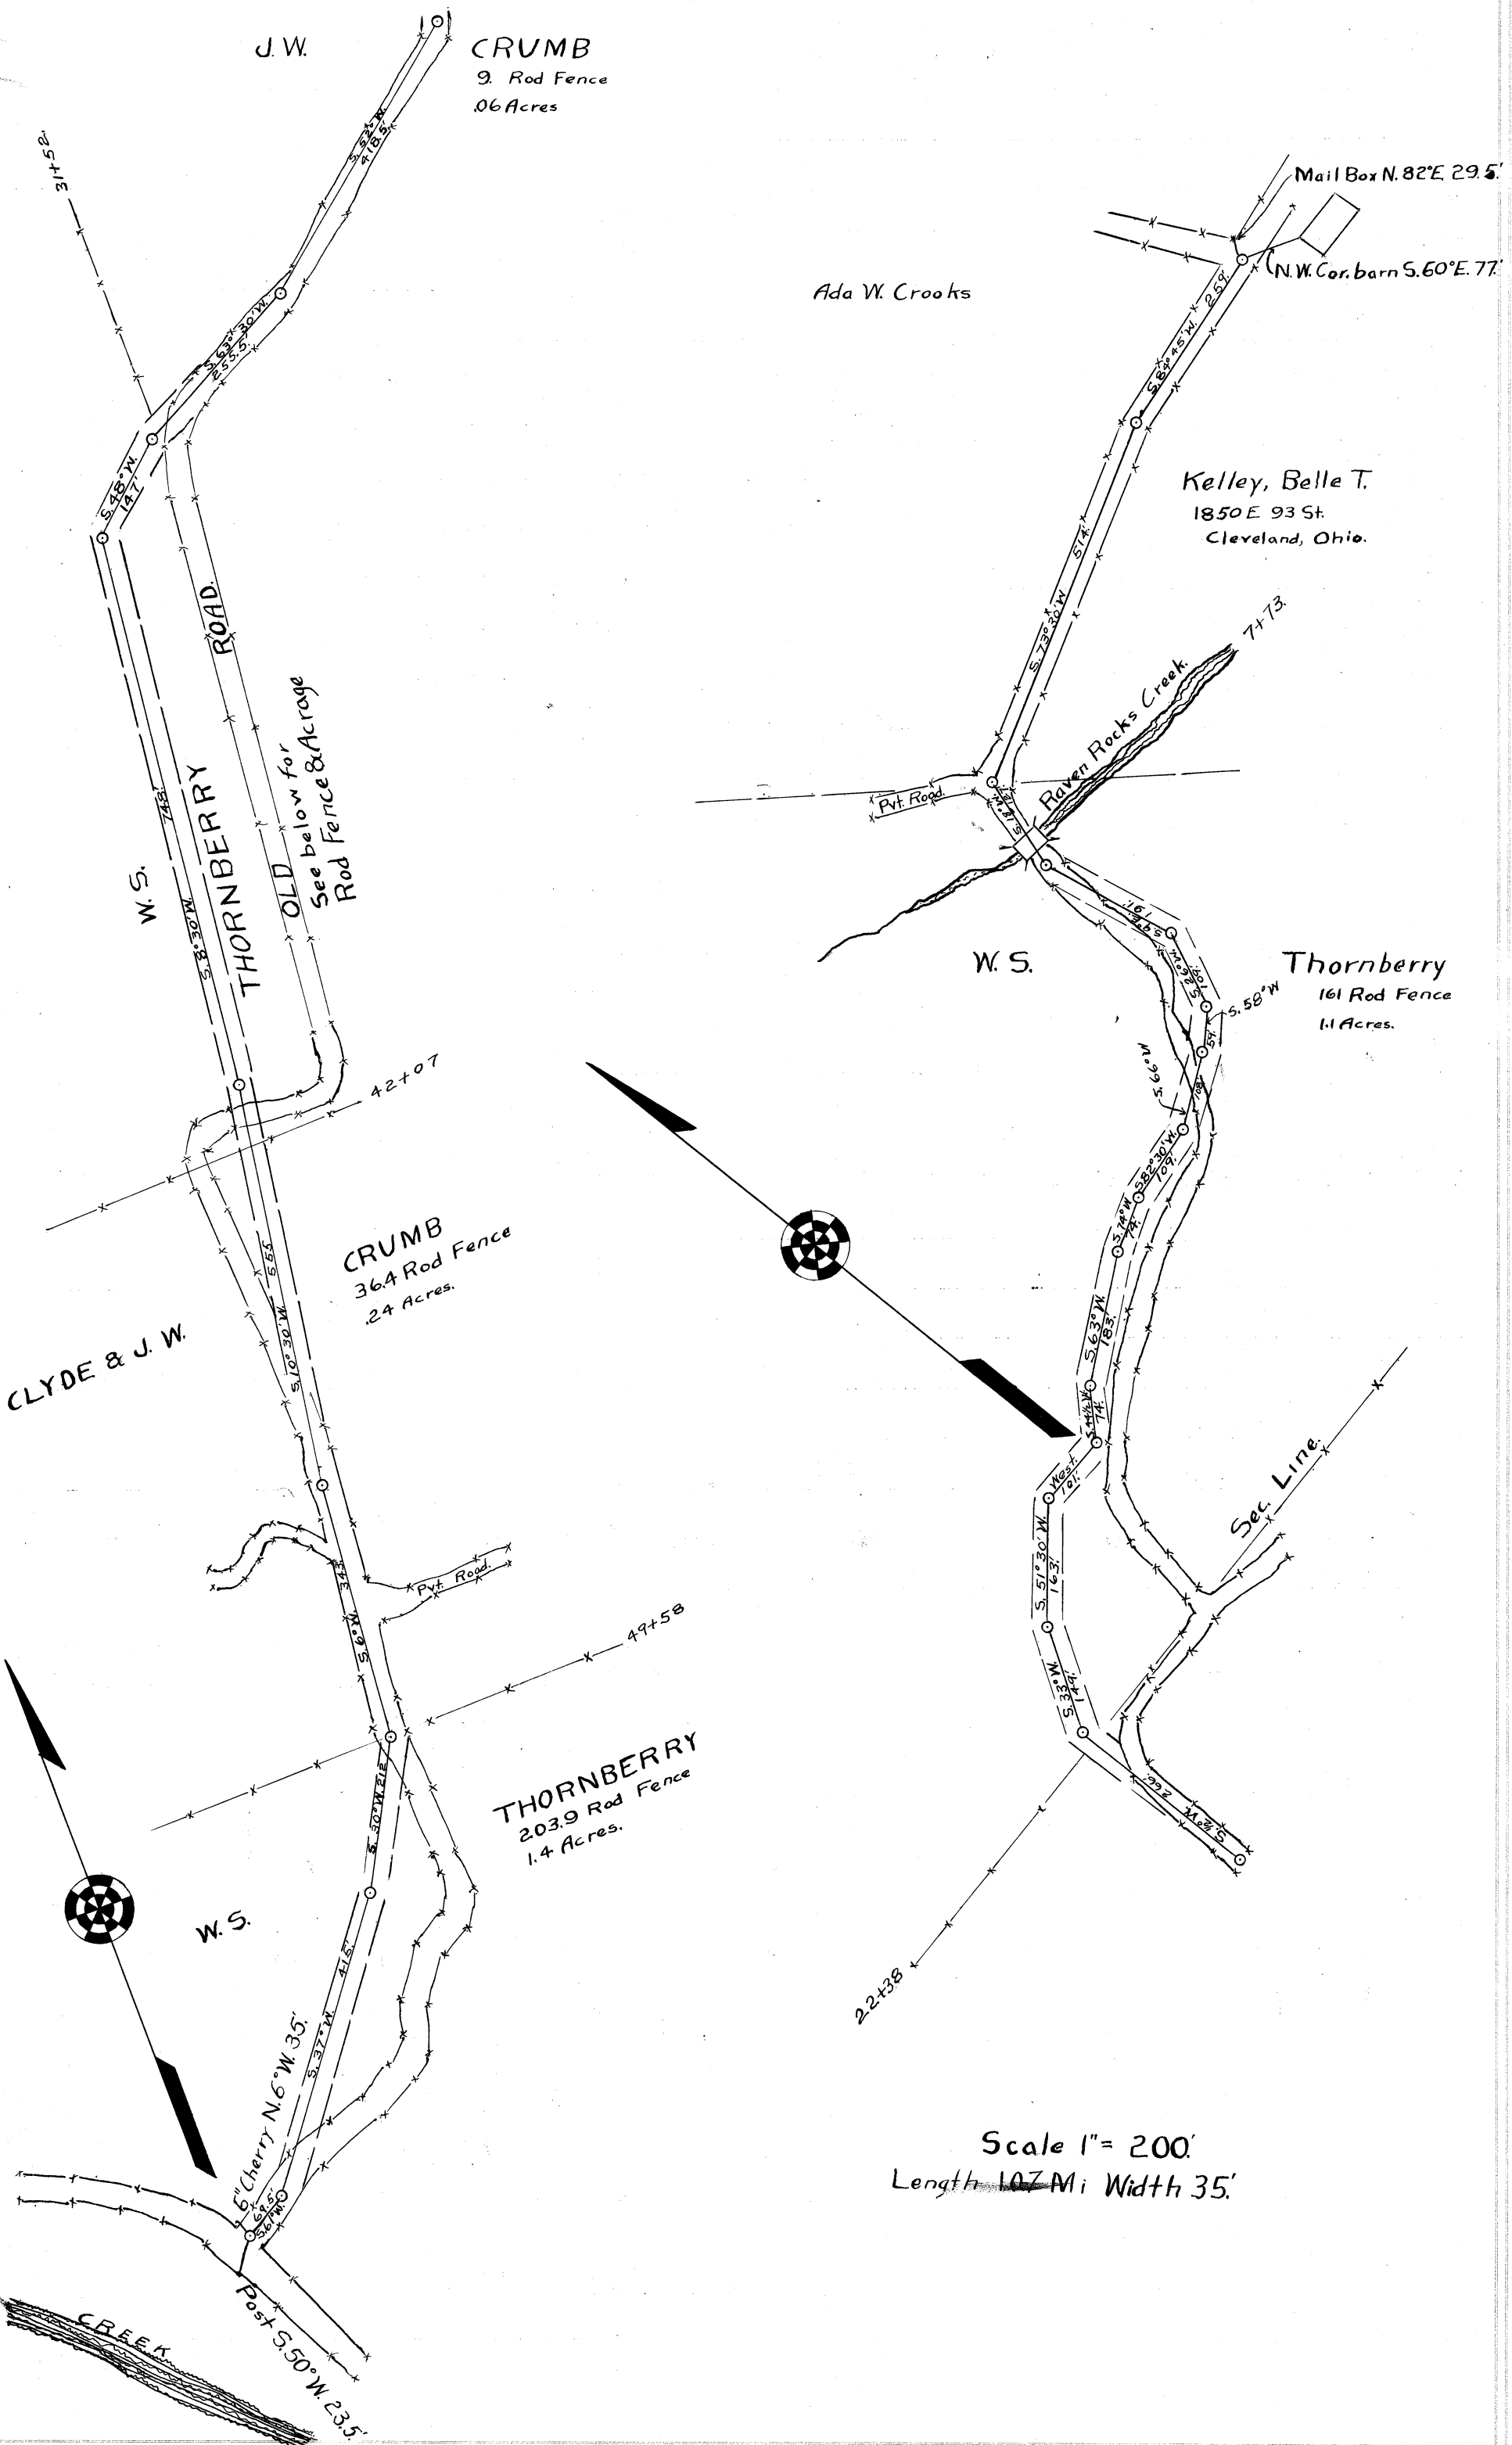

Scale 1" = 200'
 Length 1.07 Mi Width 35'

Plat of the of a public road in Township.
Range Township Section

St. Clairsville, Ohio, August 18, 1922 19

The Board of Commissioners of Belmont County, Ohio, met this day in Special session,
present J. R. Greenlee, A. J. Geller, and W. R. King Commissioners,
and Bert W. Hopkins, Auditor and Secretary of the Board, and it appearing that

in the matter of the Establishment of the public road petitioned for by Joseph W. Crum
..... and others, the same came on to be heard for final hearing in the matter of granting
said improvement, on this 18 day of August 1919, and that notice thereof has been given
as provided by law, and the former orders made herein, and after having made a view of said proposed road improve-
ment, and having had the report of the Surveyor read, and heard the protests for and against the same, find that
said improvement will serve the public convenience and welfare and improvement is granted,
and the same is hereby ordered

and the 15th day of September 1919, at 9 o'clock A. M., is fixed as the date for
hearing claims for compensation and damages.

And it is further ordered that the Auditor cause notice in writing to be given to the owners through or upon
whose lands said improvement is established, and this matter is adjourned to said date.

Attest:

Bert W. Hopkins
County Auditor.

J. R. Greenlee
A. J. Geller
W. R. King
Commissioners.

St. Clairsville, Ohio, 19.....

The Board of Commissioners of Belmont County, Ohio, met this day in.....session,
present....., andCommissioners,
and....., Auditor and Secretary of the Board, and it appearing that
in the matter of the.....of the public road petitioned for by.....
.....and others
having given notice in writing of.....intention to appeal from.....

it is ordered that the amount of.....appeal bond, the said
being....., be fixed at \$.....(no bond is required of) and upon the filing of such bond
the Auditor is to make a transcript of the procedure herein, and file the same in the Probate Court of this County.

Attest:

.....
County Auditor.

.....
.....
.....
Commissioners.

In the Matter of the.....of a
Public Road, Improvement No.....
Petitioned for by
.....and others.

AS TO FILING APPEAL BOND

.....appeals from an order of the County Commissioners of
Belmont County, made at the.....section, 19.....,
of said public road, and has this day filed.....appeal bond, approved by County Auditor.

.....
County Auditor.

St. Clairsville, Ohio, September 15th, 1949

The Board of Commissioners of Belmont County, Ohio, met this day in Special session, present F. A. Hagedorn, J. C. Brown, and George Sandrock Commissioners and Bert W. Hopkins, Auditor and Secretary of the Board, and it appearing that in the matter of the Establishment of the public road, Improvement No. 78 petitioned for by Joseph W. Crum and others, this day this cause came on for hearing in the matter of award of compensation and damages to adjoining landowners and the Commissioners find that notice of the time and place of this hearing has been given to all the owners of land taken for such improvement or abutting thereon, as provided by law, and the former orders herein. That after hearing all applications for compensation and damages filed herein, and considering all claims of minors and those under disabilities, in the judgment of the Commissioners there is awarded and due to the following persons the sums respectively opposite their names.

Name	Compensation	Damages	Total
<u>W.S. Thornberry</u>	\$.....	\$.....	\$ 250.00
.....	\$.....	\$.....	\$.....
.....	\$.....	\$.....	\$.....
.....	\$.....	\$.....	\$.....
.....	\$.....	\$.....	\$.....
.....	\$.....	\$.....	\$.....

The Commissioners further find and are of the opinion that said improvement is.....of sufficient importance to the public for all of the Compensation and Damages to be paid from the County Treasury.

And it is ordered that the County Auditor draw his warrants on the County Treasury in favor of the above named claimant for the amount awarded him as aforesaid.

And it is further ordered that upon the compensation and damages being paid to the owner as above herein ordered, that the public road, as shown by the Surveyor's Report and Plat be opened up and established, and shall thereafter be a public road to be kept and maintained and improved by law.

It is further ordered that a record of the proceedings and the plat and survey be entered upon the road records of this County.

It is further ordered that upon the compensation and award being paid to the owners as above herein ordered, that the public road described as follows:

See Description

be.....

Attest: Bert W. Hopkins County Auditor. E. A. Hagedorn, J. C. Brown, George Sandrock Commissioners.

The first part of the document discusses the importance of maintaining accurate records of all transactions. It emphasizes that every entry should be clearly documented and verified. The second section covers the process of reconciling accounts, ensuring that the books balance and that any discrepancies are promptly identified and corrected.

The third section details the various methods used to collect and analyze data, including the use of statistical tools and software. It highlights the need for a systematic approach to data collection and the importance of interpreting the results correctly. The final part of the document provides a summary of the findings and offers recommendations for future research and practice.

In conclusion, the document stresses the value of thoroughness and attention to detail in all aspects of the work. It encourages a continuous learning mindset and the application of best practices to ensure the highest quality of results.

—

—

—

—