

ROAD PETITION

For the Changing of a Road in Kirkwood Township,
Improvement No. 93 Petitioned for by O. S. Starkey and Others.

TO THE BOARD OF COMMISSIONERS OF BELMONT COUNTY, OHIO:

The undersigned petitioners resident freeholders of said County, residing in the vicinity of the proposed improvement hereinafter described, respectfully represent that the public convenience requires the Changing of a Public Road on the line hereinafter described; and pray that you will institute and order the proper proceedings for said improvement, to-wit: *Beginning* at a point near the grain house of R. W. McWilliams and Richard Butler to the turn of the old road. Thence south in the old road to corner of orchard owned by Richard Butler. Thence east in old road to a point near the residence of R. Butler. Thence southeast across lands owned by Richard Butler and T. A. Groves to the Egypt and Mendrysburg Road near the residence of Martin Simpson on lands owned by T. A. Groves.

Dated this _____ day of _____ A. D. 19_____

PETITIONER'S NAME	PETITIONER'S NAMES	PETITIONER'S NAMES
W. E. Groves	Frank Semple	I. H. Smith
Maggie Stiles	J. A. Mayor	O. H. Groves
John D. Murphy	Fred Semple	Roy Smith
A. H. Rankin	E. O. Perkins	Ross Murphy
Ralph Murphy	T. J. Murphy	C. F. Wesley
	SEE PETITION FOR BALANCE OF NAMES.	

Filed _____ A. D. 19_____

KNOW ALL MEN BY THESE PRESENTS:

That we, O. S. Starkey and Others are held and firmly bound unto the State of Ohio, for the use of Belmont County, in the penal sum of One Hundred Dollars, to the payment of which well and truly to be made, we do hereby jointly and severally bind ourselves, our heirs, executors and administrators.

Signed by us and dated at St. Clairsville, Ohio, this 8th day of December A. D. 19 19

The conditions of the above obligation are such, that WHEREAS, application has been made by O. S. Starkey and others to the Board of Commissioners of the said Belmont County, for the Changing of a public road, on briefly the following line, to-wit:

See Description

THEREFORE if, 1st. The petition be not granted; or if, 2nd. The Commissioners shall order a portion of the compensation and damages to be paid by the petitioners, and the petitioners fail to pay same by the time fixed by the Commissioners: Then in either such case the said applicants will pay into the treasury of said County the COSTS AND EXPENSES incurred in the proceedings of said improvement.

ATTEST:

Filed _____ A. D. 19 _____

St. Clairsville, Ohio, January 20th 19 20

The Board of Commissioners of Belmont County, Ohio, met this day in Special session, present F. A. Hagedorn, J. C. Brown, and George Sandroch Commissioners, and Arch T. Fogle Auditor and Secretary of the Board, and it appearing that O. S. Starkey and others, have filed a petition in the office of the Commissioners of the County, on the 8th day of December 19 19, for the changing of a

public road, along the following route, to-wit: Beginning

See description

the same was this day considered by the Commissioners, and it appearing that said petition is regular and in conformity to law, and that the said O. S. Starkey has filed herein a bond as required by law. It is ordered that the 20th day of January 19 20, at 10 o'clock A. M., be fixed as a date to view the same, at which date they will meet at the commencing point of said proposed road and go over the route of said proposed road.

They also fixed the 9th day of February 19 20, at 1 o'clock P. M., as the date for final hearing at the office of the County Commissioners at which time it will be considered whether said improvement will be granted, and if granted, a time fixed for hearing claims for compensation and damages.

It is further ordered, that notice of the time and place of both such view and hearing be given by publication once a week for three consecutive weeks in the Belmont Chronicle a newspaper published and having a general circulation in the County of Belmont.

Attest:

Arch T. Fogle County Auditor.

F. A. Hagedorn

J. C. Brown

George Sandroch Commissioners of Belmont County.

St. Clairsville, Ohio, January 20 19 20

The Board of Commissioners of Belmont County, Ohio, met this day in Special session, present F. A. Hagedorn, J. C. Brown and George Sandrock Commissioners and Arch T. Fogle Auditor and Secretary of the Board and it appearing that in the matter of the Changing of a Public Road in Kinkwood Township, Petitioned for by O. S. Starkey and others, due and proper notice, proof of which is on file in this office, having been given of the time and place of meeting to view the road petitioned for by O. S. Starkey and others, in the Belmont Chronicle, a newspaper published and of general circulation in Belmont County, as required by law, and the former orders of this Board, the Commissioners met, and finding that weather conditions were such that it would not be to the interest of the public to hold such view at this time, does hereby defer the time of such view until February 3rd, A. D. 1920, at ten o'clock A. M.

"View Deferred"

Arch T. Fogle

F. A. Hagedorn

J. C. Brown

George Sandrock

St. Clairsville, Ohio, February 3rd 1920

The Board of Commissioners of Belmont County, Ohio, met this day in Special session, present F. A. Hagedorn, J. C. Brown, and George Sandrock Commissioners, and Arch T. Fogle, Auditor and Secretary of the Board, and it appearing that in the matter of the Changing of the public road, petitioned for by O. S. Starkey and others, due and proper notice, proof of which is on file in this office, having been given of the time and place of meeting, to view road petitioned for by O. S. Starkey and others, in the Belmont Chronicle, a newspaper of general circulation in said county required by law, and the former orders of this Board, the Commissioners on this 3rd day of February 1920, met at the time and place in said notice designated and did view the route of said proposed road improvement, and considering such improvement to be of sufficient public importance, it is ordered that the County Surveyor make a plat and survey of the same and report to the Board in writing on or before the 9th day of February 1920, the time set for the hearing, and shall set forth in said report his opinion either for or against the granting of such proposed improvement, accompanied with a statement of the estimated compensation and damages due each person, firm or corporation whose land is to be taken if the proposed improvement is established. Such report shall also state the width of said improvement, which shall not be less than thirty feet nor more than sixty feet, and also recommend any changes in the improvement, which in his judgment, should be made.

Attest:

Arch T. Fogle County Auditor. F. A. Hagedorn
J. C. Brown
George Sandrock Commissioners.

SURVEYOR'S REPORT ON ROAD

Surveyor's Office, Belmont County,

To the Board of Commissioners of Belmont County, Ohio: St. Clairsville, Ohio, May 3rd 1920

Pursuant to your order dated February 9th 1920, I make my report to you as follows, in the matter of the changing of the public road petitioned for by and others.


1. My opinion is the granting of the improvement; but with the following changes, which in my judgment should be made, to-wit:
2. The width should be feet.
3. Estimated compensation and damages, due each person, firm or corporation (with a * before the name of each minor or other person under disability), to-wit:

NAME	AMOUNT (Written Out)	AMOUNT (In Figures)
------	-------------------------	------------------------

My plat and survey is also attached hereto.

Respectfully submitted,

County Surveyor.


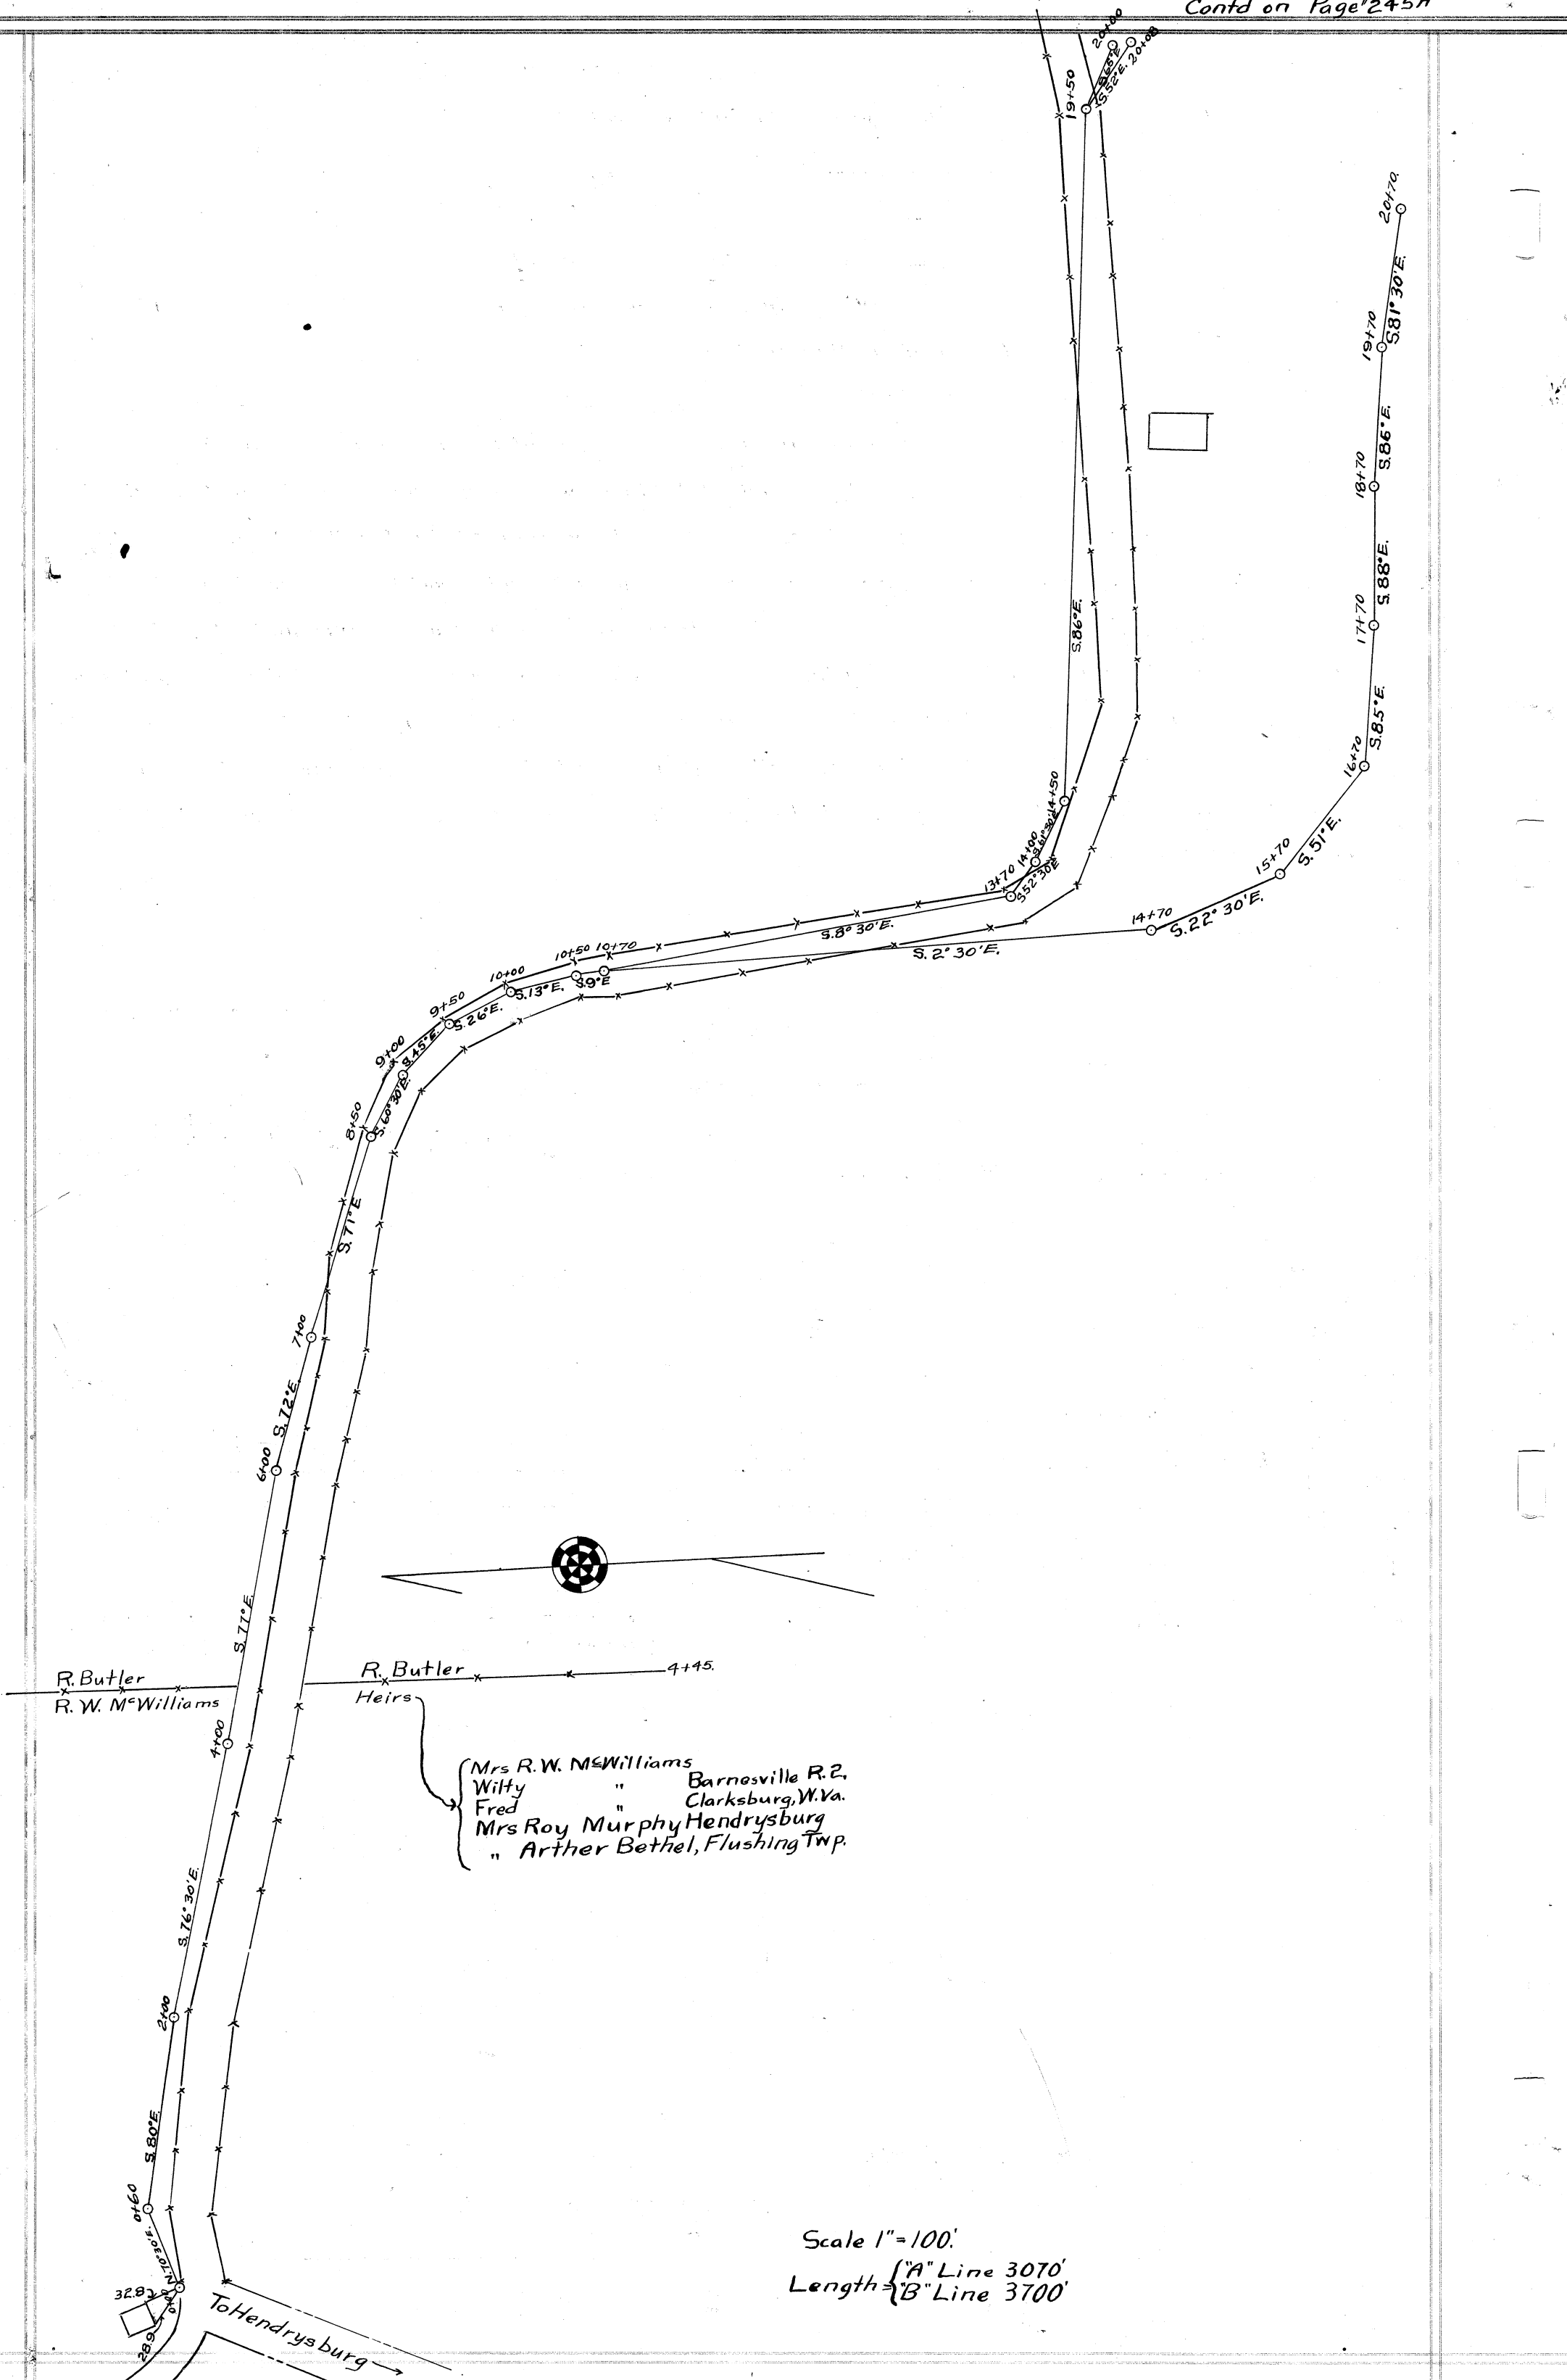


Scale 1"=100'
 Length { "A" Line 3070'
 " B" Line 3700'

To Hendrysburg

Mrs R. W. McWilliams
 Willy " Barnesville R. 2.
 Fred " Clarksburg, W. Va.
 Mrs Roy Murphy Hendrysburg
 " Arther Bethel, Flushing Twp.

R. Butler
 R. W. McWilliams
 R. Butler
 Heirs
 4+45

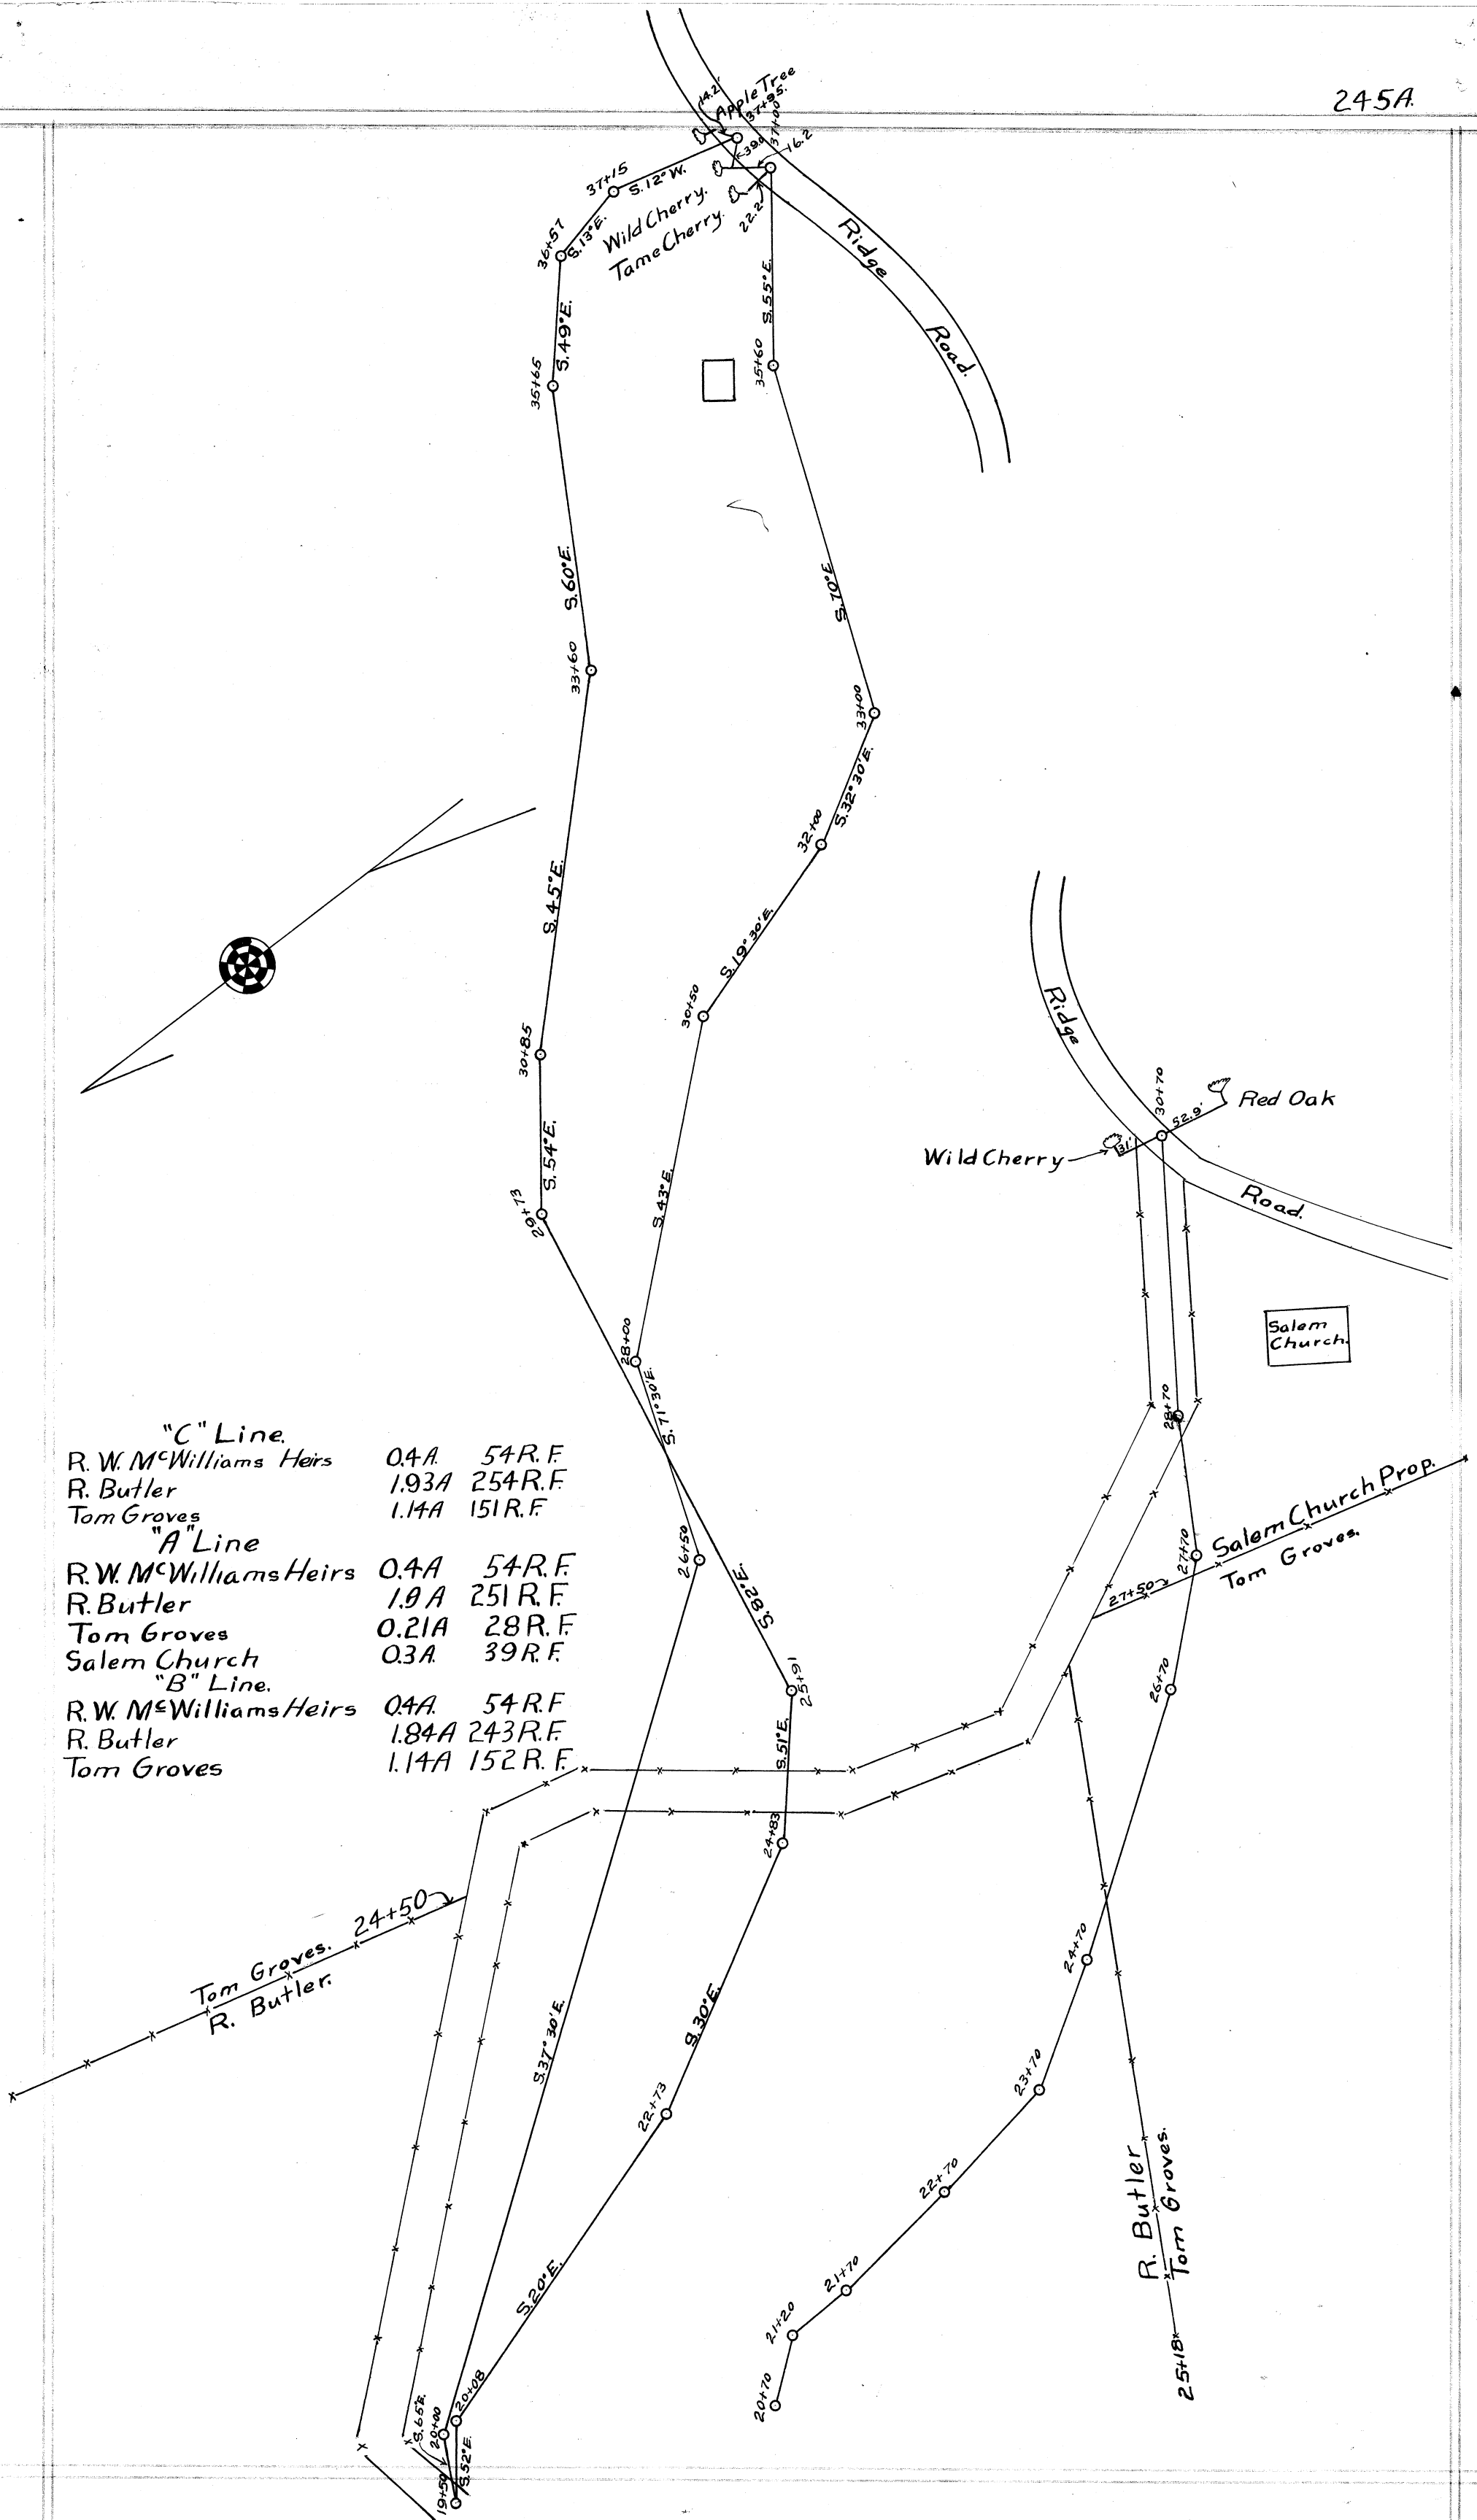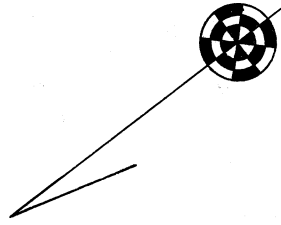

"C" Line.	
R. W. McWilliams Heirs	0.4A 54 R.F.
R. Butler	1.93A 254 R.F.
Tom Groves	1.14A 151 R.F.
"A" Line	
R. W. McWilliams Heirs	0.4A 54 R.F.
R. Butler	1.9A 251 R.F.
Tom Groves	0.21A 28 R.F.
Salem Church	0.3A 39 R.F.
"B" Line.	
R. W. McWilliams Heirs	0.4A 54 R.F.
R. Butler	1.84A 243 R.F.
Tom Groves	1.14A 152 R.F.

Tom Groves. 24+50
R. Butler.

R. Butler
Tom Groves.

Salem Church Prop.
Tom Groves.

Salem Church.

Red Oak

Wild Cherry


Apple Tree
Wild Cherry
Tame Cherry

Ridge Road.

Ridge Road

Road

37+15
S. 12° W.
36+51
S. 13° E.
35+65
S. 49° E.
33+60
S. 60° E.
30+85
S. 54° E.
28+00
S. 13° 30' E.
30+50
S. 43° E.
32+00
S. 19° 30' E.
33+00
S. 32° 30' E.
35+60
S. 55° E.
31+00
S. 10° E.
26+50
S. 11° 30' E.
25+50
S. 28° E.
24+83
S. 51° E.
23+70
S. 30° E.
22+73
S. 20° E.
20+70
S. 32° E.
21+20
S. 20° E.
22+70
S. 37° 30' E.
24+50
S. 65° E.
20+00
S. 32° E.
19+50

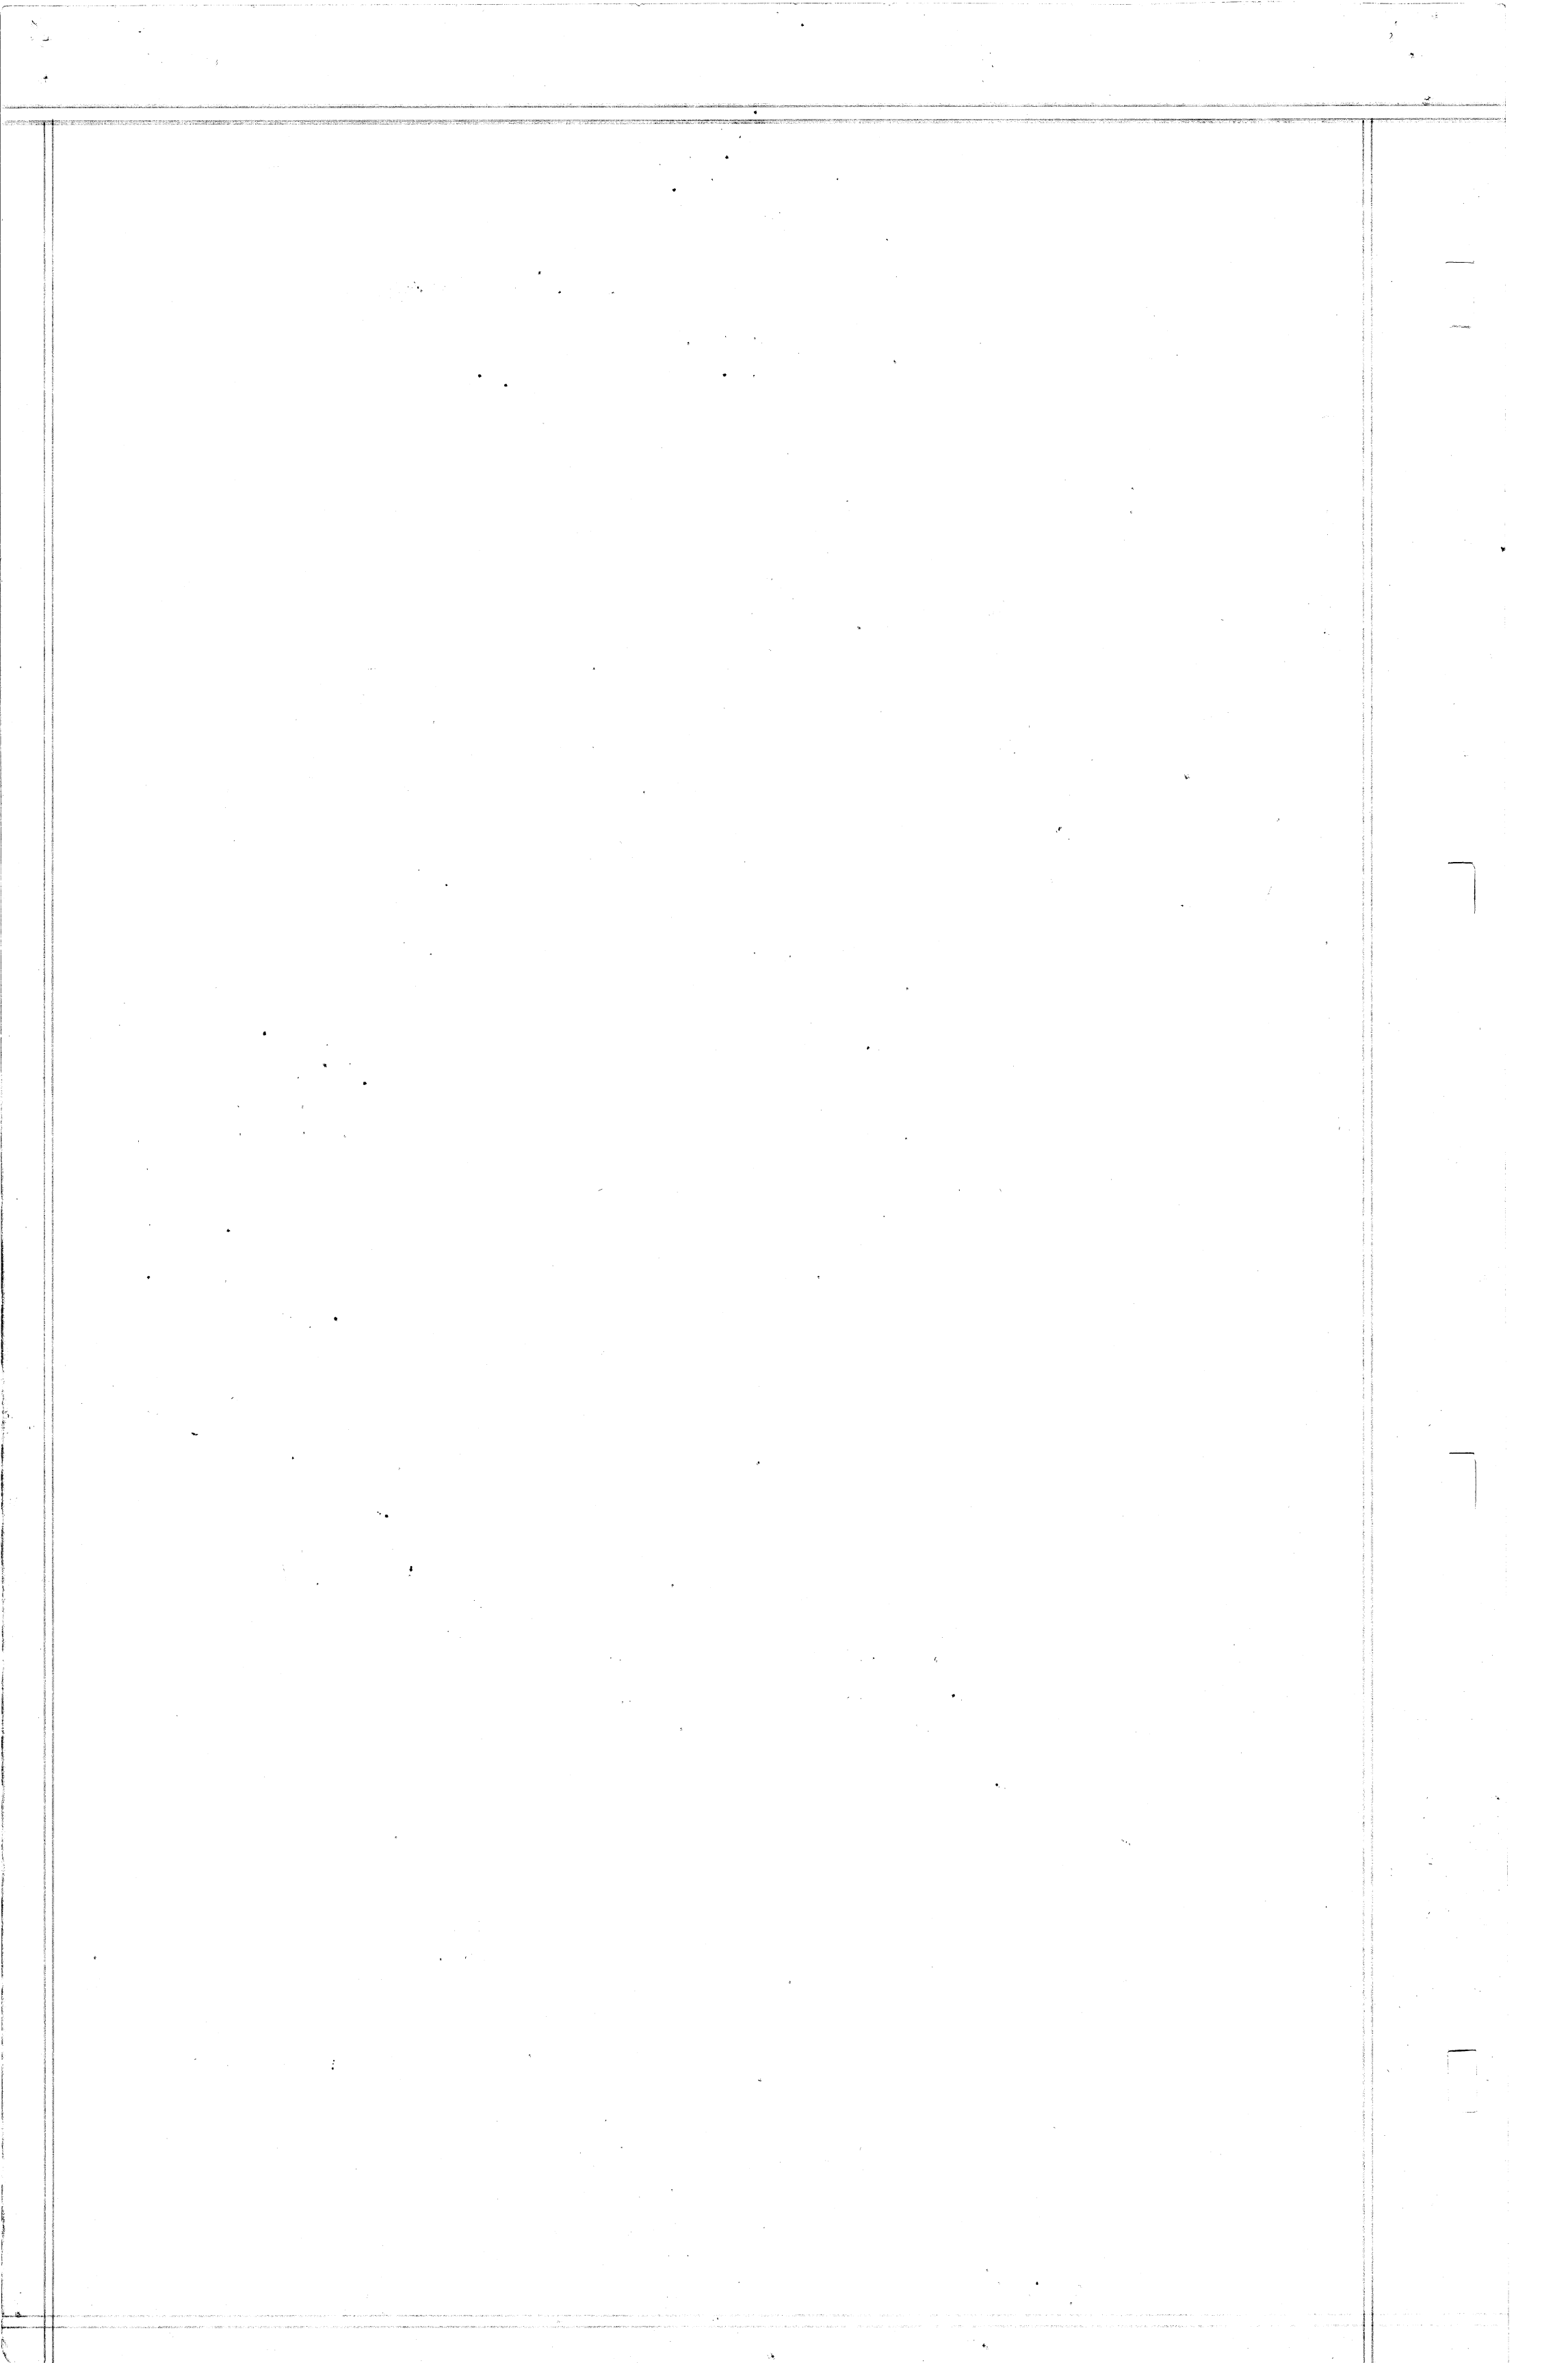

Plat of the Changing of a public road in Kirkwood Township.

Range _____ Township _____ Section _____

St. Clairsville, Ohio, May 3rd 1920

The Board of Commissioners of Belmont County, Ohio, met this day in Special session, present F. A. Hagedorn, J. C. Brown, and George Sandrock Commissioners, and Arch T. Fogle, Auditor and Secretary of the Board, and it appearing that in the matter of the Changing of the public road petitioned for by O. S. Starkey

and others, the same came on to be heard for final hearing in the matter of granting said improvement, on this 3rd day of May 1920, and that notice thereof has been given as provided by law, and the former orders made herein, and after having made a view of said proposed road improvement, and having had the report of the Surveyor read, and heard the protests for and against the same, find that said improvement will serve the public convenience and welfare and improvement is granted, and the same is hereby ordered that said road improvement as granted be established

and the 17th day of May A. D. 1920, at 1 o'clock P. M., is fixed as the date for hearing claims for compensation and damages.

And it is further ordered that the Auditor cause notice in writing to be given to the owners through or upon whose lands said improvement is established, and this matter is adjourned to said date.

Attest:

Arch T. Fogle
County Auditor.

F. A. Hagedorn
J. C. Brown
George Sandrock
Commissioners.

St. Clairsville, Ohio, 19

The Board of Commissioners of Belmont County, Ohio, met this day in session, present, and Commissioners, and Auditor and Secretary of the Board, and it appearing that in the matter of the of the public road petitioned for by and others having given notice in writing of intention to appeal from

it is ordered that the amount of appeal bond, the said being, be fixed at \$ (no bond is required of) and upon the filing of such bond the Auditor is to make a transcript of the procedure herein, and file the same in the Probate Court of this County.

Attest: County Auditor. Commissioners.

In the Matter of the of a Public Road, Improvement No. Petitioned for by and others.

AS TO FILING APPEAL BOND

appeals from an order of the County Commissioners of Belmont County, made at the section, 19, of said public road, and has this day filed appeal bond, approved by County Auditor.

County Auditor.

St. Clairsville, Ohio, May 17th 1920

The Board of Commissioners of Belmont County, Ohio, met this day in Special session, present F. A. Hagedorn, J. C. Brown, and George Sandrock Commissioners and Arch T. Fogle Auditor and Secretary of the Board, and it appearing that in the matter of the changing of the public road, Improvement No. 93 petitioned for by O. S. Starkey and others, this day this cause came on for hearing in the matter of award of compensation and damages to adjoining landowners and the Commissioners find that notice of the time and place of this hearing has been given to all the owners of land taken for such improvement or abutting thereon, as provided by law, and the former orders herein. That after hearing all applications for compensation and damages filed herein, and considering all claims of minors and those under disabilities, in the judgment of the Commissioners there is awarded and due to the following persons the sums respectively opposite their names.

McWilliams Heirs	Compensation	\$	Damages	\$ 131.00
R. Butler	Compensation	\$	Damages	\$ 506.00
Thomas A. Groves	Compensation	\$	Damages	\$ 513.00
	Compensation	\$	Damages	\$
	Compensation	\$	Damages	\$
	Compensation	\$	Damages	\$

The Commissioners further find and are of the opinion that said improvement is of sufficient importance to the public for all of the Compensation and Damages to be paid from the County Treasury.

And it is further ordered that the County Auditor draw his warrants on the County Treasury in favor of the above named claimant for the amount awarded him as aforesaid.

It is further ordered that a record of the proceedings and the plat and survey be entered upon the road records of this County.

It is further ordered that upon the compensation and award being paid to the owners as above herein ordered, that the public road described as follows: as shown by the Surveyor's Report and Plat be opened up and established, and shall thereafter be a public road to be kept and maintained and improved by law.

Arch T. Fogle

F. A. Hagedorn

J. C. Brown

George Sandrock

be

Attest:

County Auditor.

Commissioners.

