

ROAD PETITION

For the Location and Establishment of a Road in Somerset Township,
 Improvement No. 115 Petitioned for by F. L. Carpenter and Others.

TO THE BOARD OF COMMISSIONERS OF BELMONT COUNTY, OHIO:

The undersigned petitioners resident freeholders of said County, residing in the vicinity of the proposed improvement hereinafter described, respectfully represent that the public convenience requires the location and establishment *of a Public Road on the line hereinafter described; and pray that you will institute and order the proper proceedings for said improvement, to-wit: Beginning for the same in the Village of Boston in said County at the street between the Christian Church and the Cemetery and on the lands of W. T. Lyne; thence with the ridge in a general Northerly direction across the lands of said W. T. Lyne, L. D. Mason, Nettie and George Know, J. M. Mason, Rosalie Johnson, Robert Roe, A. B. Davis, W. C. Wheatley, George Butler, D. M. Huntsman, heirs at law of W. M. McCourt, deceased, and across the Boston and Temperanceville road on the lands of the said W. M. McCourt, deceased; and thence continuing in a general Northerly direction with the ridge across the lands of Paren Carpenter and John McAleer and intersecting the present road on the lands of John McAleer at or near where the road commonly known as the Pfeffer road intersects the Temperanceville and Baileys Mills road.*

Dated this _____ day of _____ A. D. 19_____

PETITIONER'S NAME	PETITIONER'S NAMES	PETITIONER'S NAMES
F. L. Carpenter Leonard Miller W. M. Dewar W. C. Steffer Charley Johnson John Stephen J. R. Byers E. B. Miller Lewis Giesey H. O. Stephen W. T. Lyne W. C. Wheatley Ella Dunfee I. T. Shuman G. R. Chappell Mary A Carpenter Theodore Engliesh C. J. Huntsman Milton Stephen	W. B. Caleot C. E. Johnson Rosalie Johnson John Pekarie N. E. Slevin A. J. Burkhart Allie Price Frissie J. Price L. O. Foster John M M Crori C. D. Wheatley G. O. Thomas	

Filed August 29th A. D. 1921

KNOW ALL MEN BY THESE PRESENTS:

That we, F. L. Carpenter and others
are held and firmly bound unto the State of Ohio, for the use of Belmont County, in the penal sum of
Two Hundred Dollars, to the payment of
which well and truly to be made, we do hereby jointly and severally bind ourselves, our heirs, executors
and administrators.

Signed by us and dated at St. Clairsville Ohio, this 29th day of
August A. D. 19 21

The conditions of the above obligation are such, that WHEREAS, application has been made by
F. L. Carpenter and others to the Board of Commissioners of the said Bel-
mont County, for the location and establishment of a public road, on briefly the following line, to-wit:

SEE DESCRIPTION

THEREFORE if, 1st. The petition be not granted; or if, 2nd. The Commissioners shall order a portion of the
compensation and damages to be paid by the petitioners, and the petitioners fail to pay same by the time fixed by the
Commissioners: Then in either such case the said applicants will pay into the treasury of said County the COSTS
AND EXPENSES incurred in the proceedings of said improvement.

ATTEST:

.....
.....
.....

Filed A. D. 19

St. Clairsville, Ohio, September 12 19 21

The Board of Commissioners of Belmont County, Ohio, met this day in Special session, present F. A. Hagedorn, J. C. Brown, and George Sandrock Commissioners, and Arch T. Fogle Auditor and Secretary of the Board, and it appearing that F. L. Carpenter and others, have filed a petition in the office of the Commissioners of the County, on the 29th day of August 19 21, for the location and establishment of a public road, along the following route, to-wit: Beginning

SEE DESCRIPTION

the same was this day considered by the Commissioners, and it appearing that said petition is regular and in conformity to law, and that the said F. L. Carpenter has filed herein a bond as required by law. It is ordered that the 11th day of October 19 21, at 10 o'clock A. M., be fixed as a date to view the same, at which date they will meet at the commencing point and go over the route of said proposed road.

They also fixed the 24th day of October 19 21, at 1 o'clock P. M., as the date for final hearing at the office of the County Commissioners at which time it will be considered whether said improvement will be granted, and if granted, a time fixed for hearing claims for compensation and damages.

It is further ordered, that notice of the time and place of both such view and hearing be given by publication once a week for three consecutive weeks in the Enterprise a newspaper published and having a general circulation in the County of Belmont.

Attest:

Arch T. Fogle County Auditor.

F. A. Hagedorn J. C. Brown George Sandrock Commissioners of Belmont County.

St. Clairsville, Ohio, 19.....

The Board of Commissioners of Belmont County, Ohio, met this day in session,
present....., and..... Commissioners
and Auditor and Secretary of the Board and it appearing.....

St. Clairsville, Ohio, October 11 1921

The Board of Commissioners of Belmont County, Ohio, met this day in Special session, present F. A. Hagedorn, A. R. Kelsey, and George Sandrock Commissioners, and Arch T. Fogle, Auditor and Secretary of the Board, and it appearing that in the matter of the location and establishment of the public road, petitioned for by F. L. Carpenter and others, due and proper notice, proof of which is on file in this office, having been given of the time and place of meeting, to view road petitioned for by F. L. Carpenter and others, in the Barnesville Enterprise, a newspaper of general circulation in said county required by law, and the former orders of this Board, the Commissioners on this 11th day of October 1921 met at the time and place in said notice designated and did view the route of said proposed road improvement, and considering such improvement to be of sufficient public importance, it is ordered that the County Surveyor make a plat and survey of the same and report to the Board in writing on or before the 5th day of December 1921, the time set for the hearing, and shall set forth in said report his opinion either for or against the granting of such proposed improvement, accompanied with a statement of the estimated compensation and damages due each person, firm or corporation whose land is to be taken if the proposed improvement is established. Such report shall also state the width of said improvement, which shall not be less than thirty feet nor more than sixty feet, and also recommend any changes in the improvement, which in his judgment, should be made.

Attest:

Arch T. Fogle
County Auditor.

F. A. Hagedorn
A. R. Kelsey
George Sandrock
Commissioners.

SURVEYOR'S REPORT ON ROAD

Surveyor's Office, Belmont County,

To the Board of Commissioners of Belmont County, Ohio: St. Clairsville, Ohio, 19

Pursuant to your order dated 19, I make my report to you as follows, in the matter of the of the public road petitioned for by and others.


- 1. My opinion is the granting of the improvement; but with the following changes, which in my judgment should be made, to-wit:
2. The width should be feet
3. Estimated compensation and damages, due each person, firm or corporation (with a * before the name of each minor or other person under disability), to-wit:


NAME AMOUNT (Written Out) AMOUNT (In Figures)

My plat and survey is also attached hereto.

Respectfully submitted,


County Surveyor.

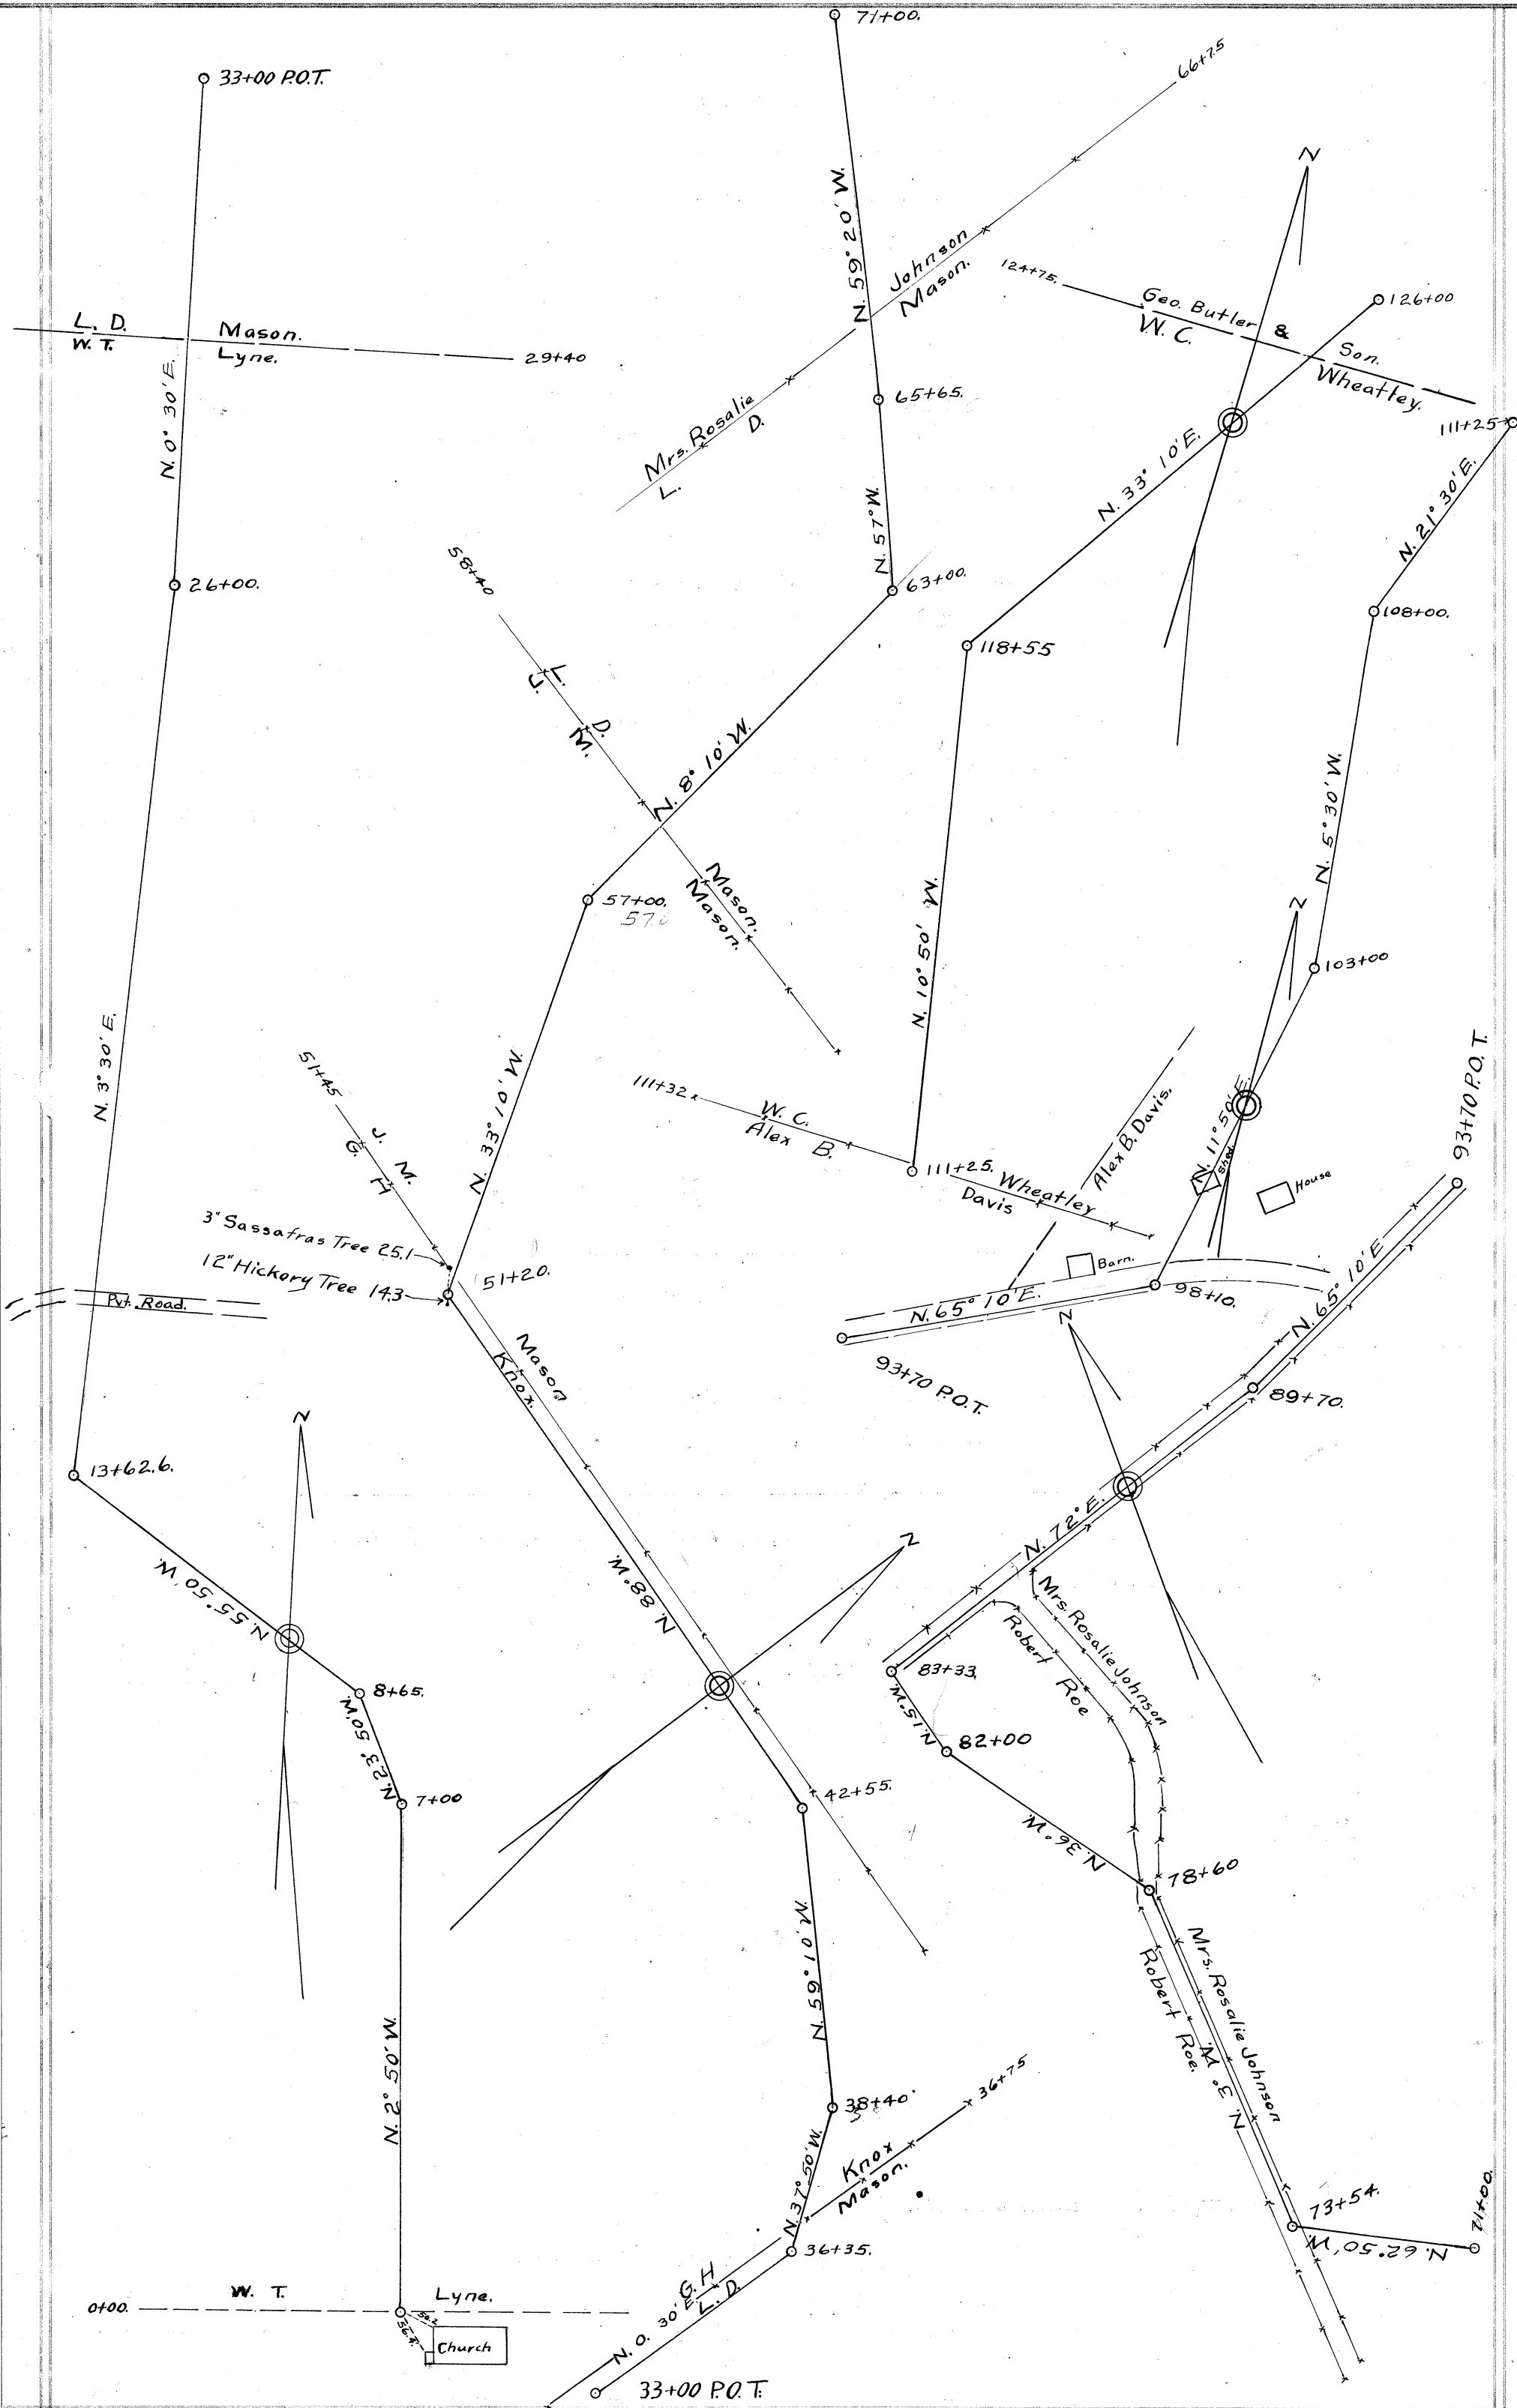

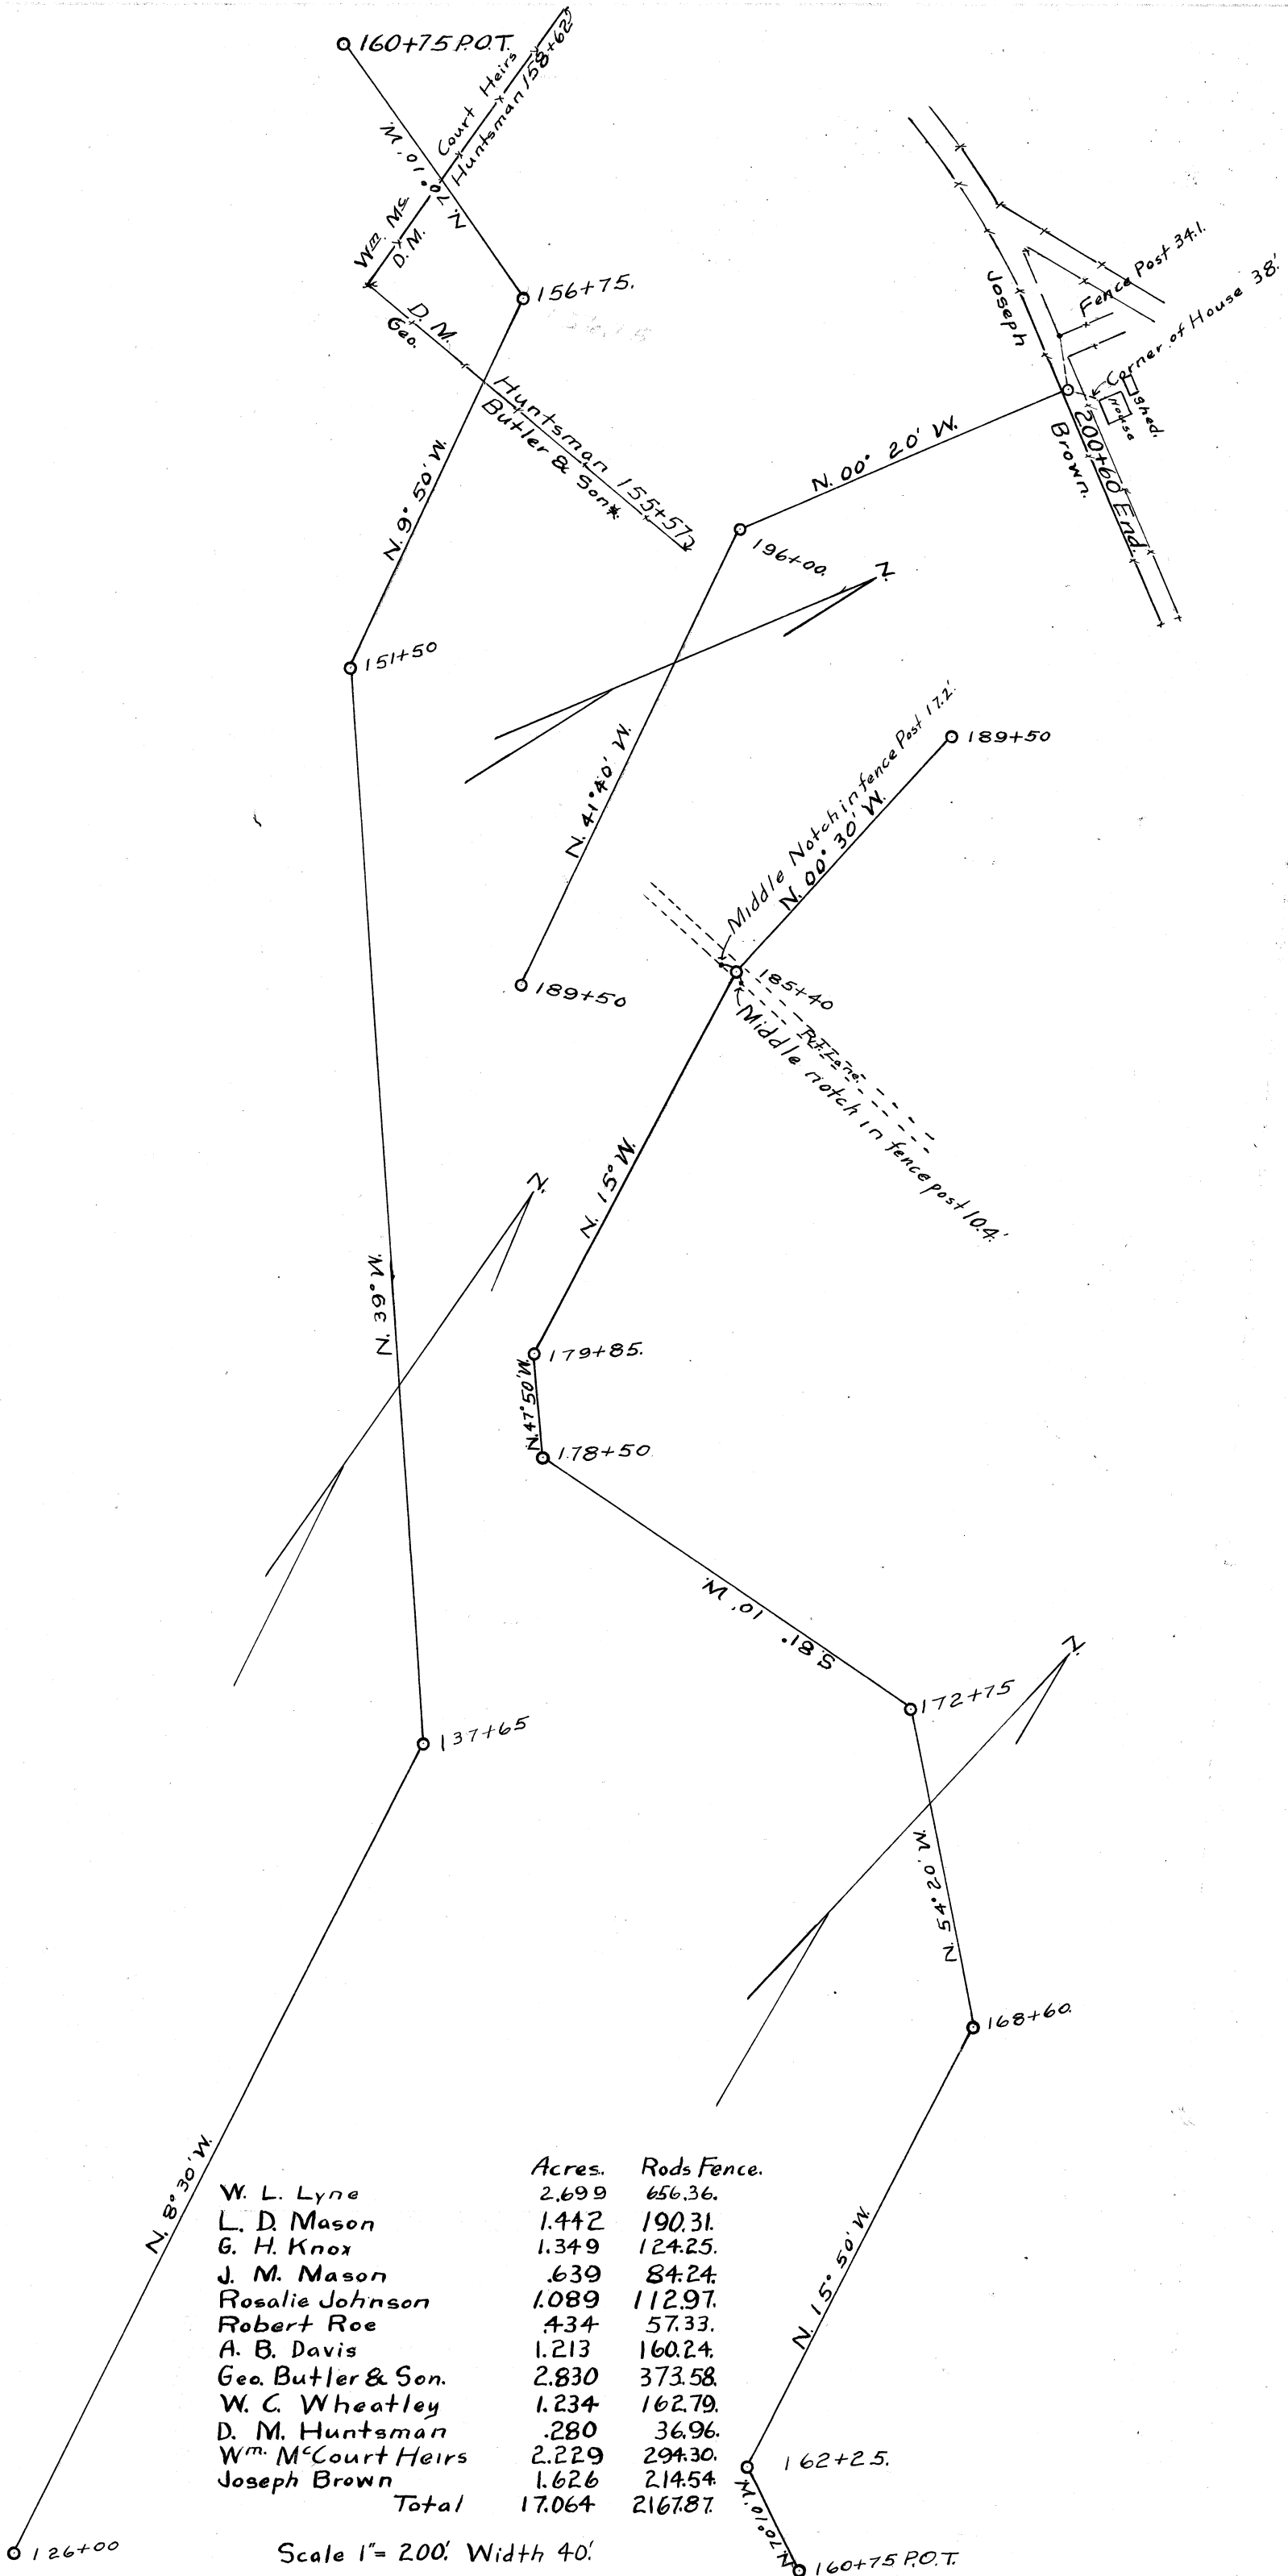

	Acres.	Rods Fence.
W. L. Lyne	2.699	656.36.
L. D. Mason	1.442	190.31.
G. H. Knox	1.349	124.25.
J. M. Mason	.639	84.24.
Rosalie Johnson	1.089	112.97.
Robert Roe	.434	57.33.
A. B. Davis	1.213	160.24.
Geo. Butler & Son.	2.830	373.58.
W. C. Wheatley	1.234	162.79.
D. M. Huntsman	.280	36.96.
W ^m . M ^c Court Heirs	2.229	294.30.
Joseph Brown	1.626	214.54.
Total	17.064	2167.87.

Scale 1" = 200'. Width 40'.

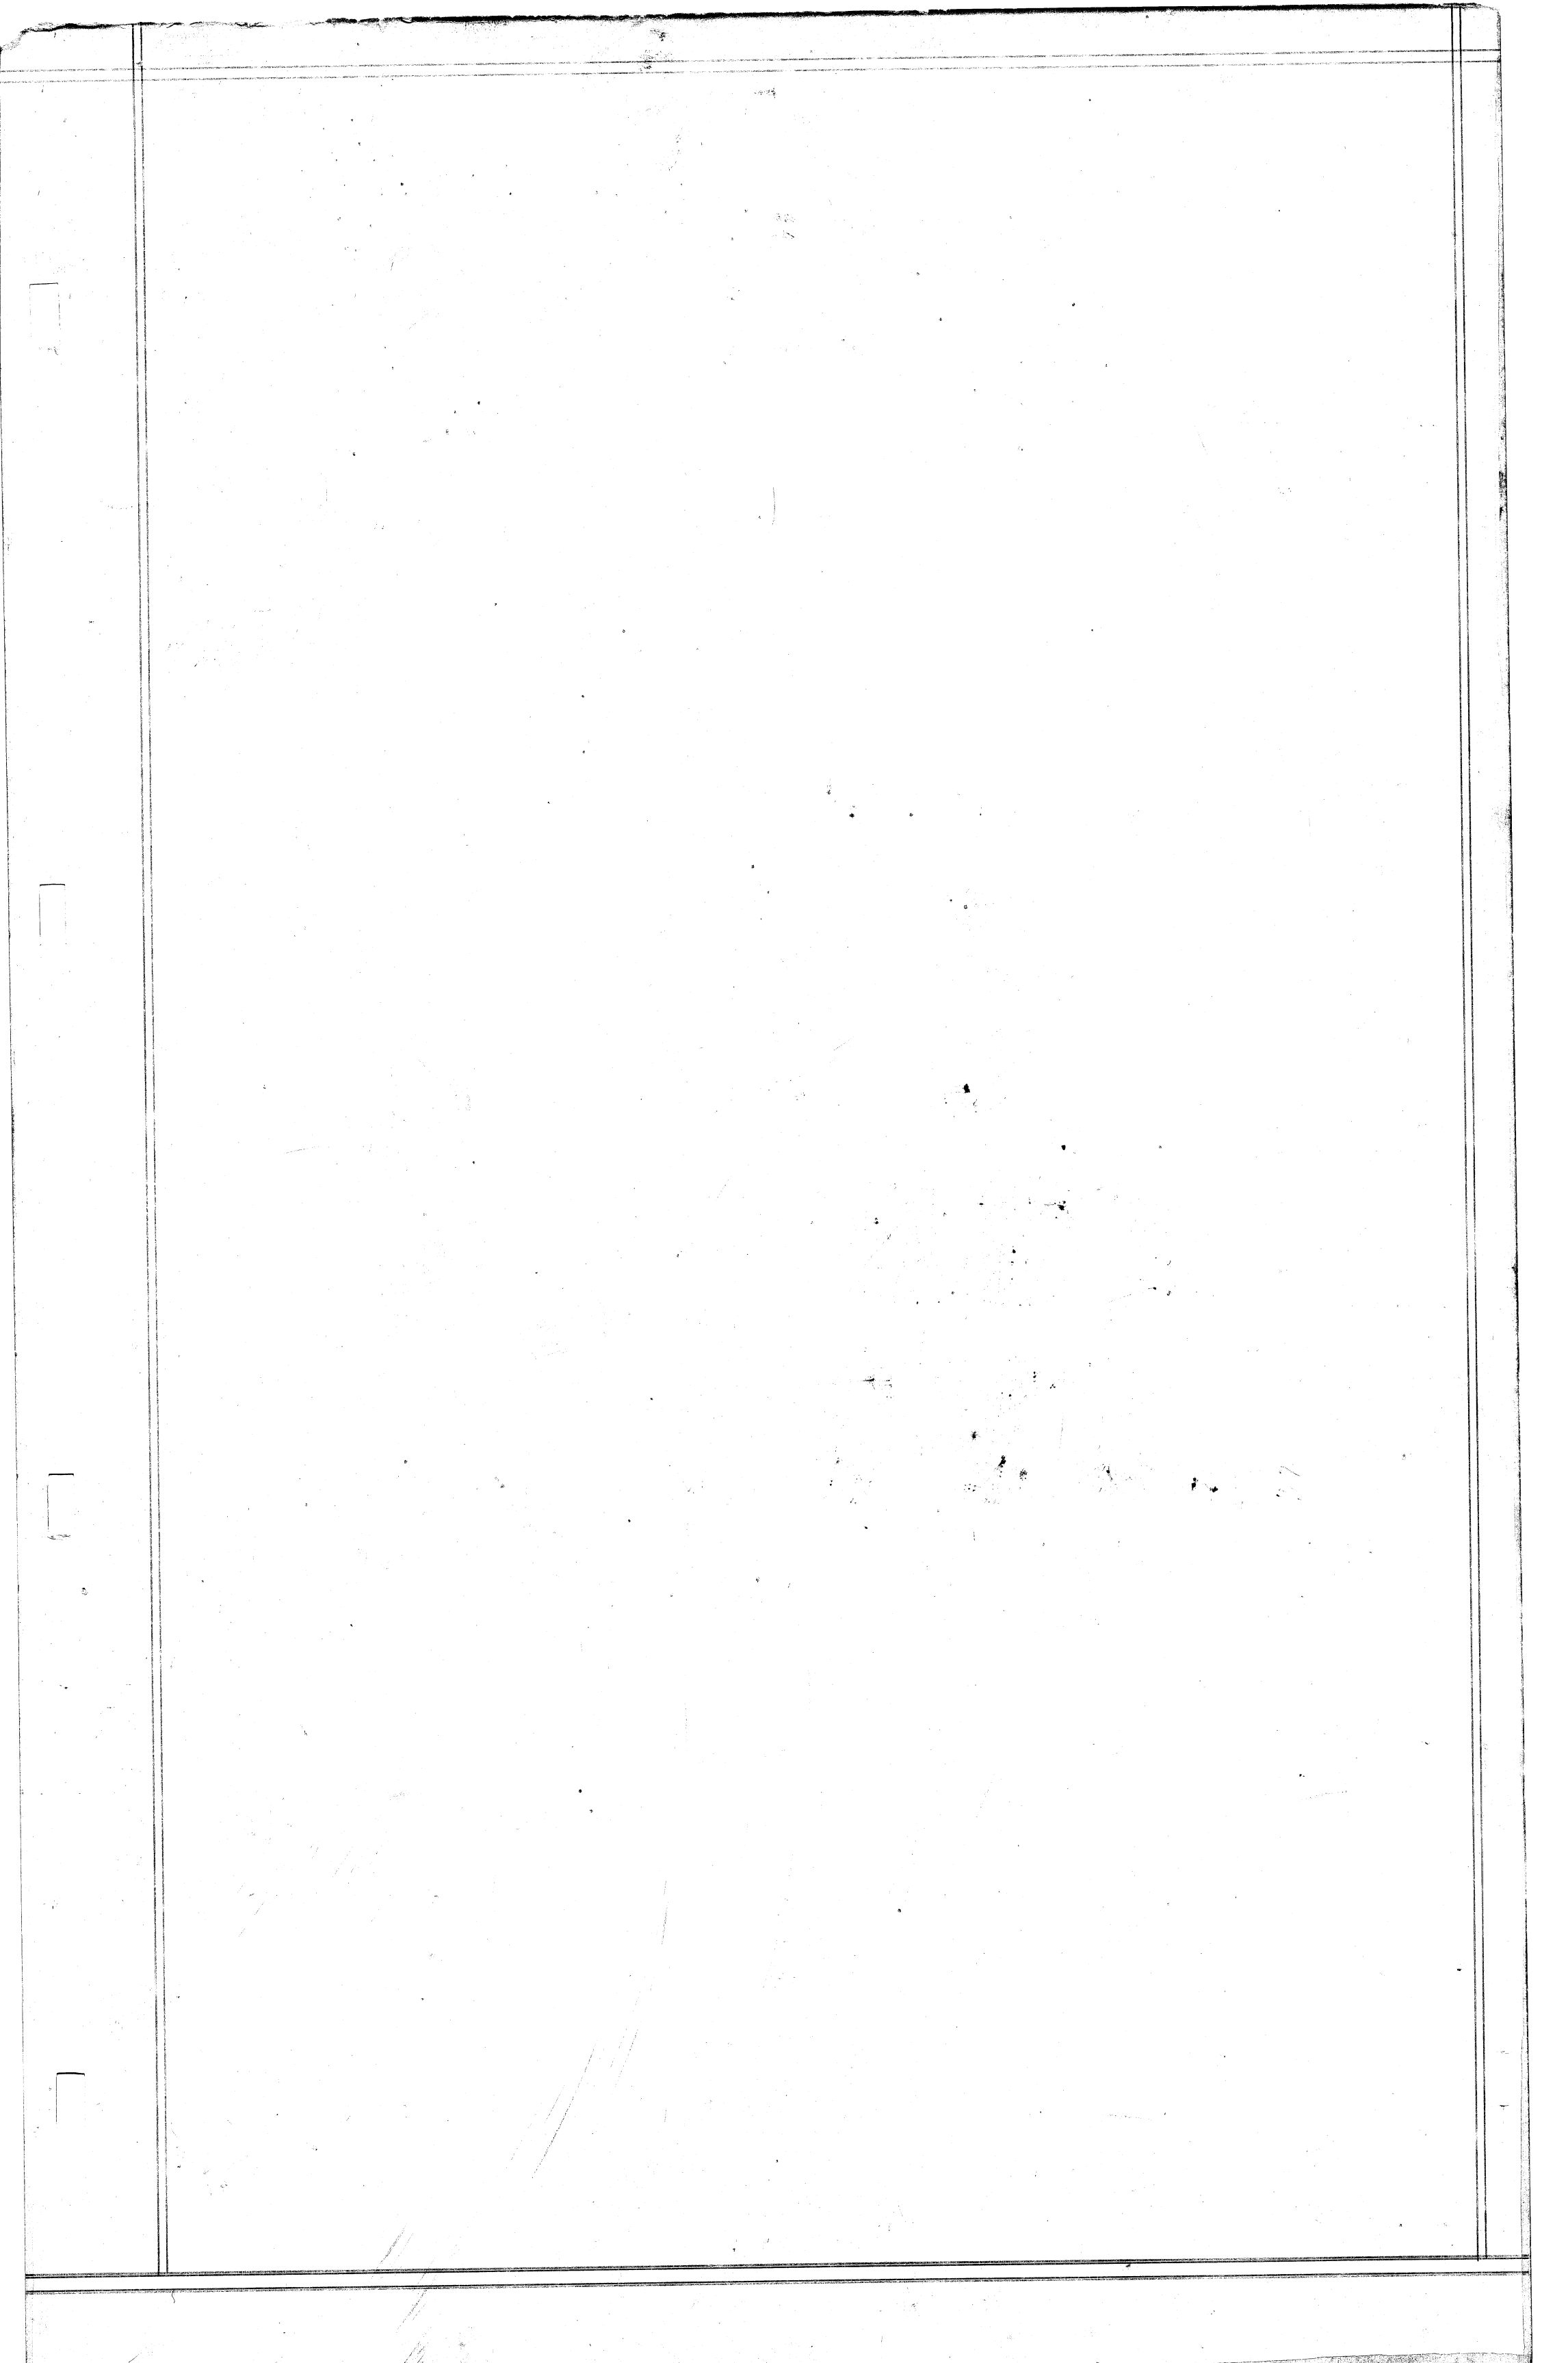

Plat of the of a public road in Township.
Range Township Section

St. Clairsville, Ohio, December 5th 19 21

The Board of Commissioners of Belmont County, Ohio, met this day in Special session,
present F. A. Hagedorn A. R. Kelsey and George Sandrock Commissioners,
and Arch T. Fogle Auditor and Secretary of the Board, and it appearing that
in the matter of the location and establishment of the public road petitioned for by F. L. Carpenter
..... and others, the same came on to be heard for final hearing in the matter of granting
said improvement, on this 5th day of December 19 21, and that notice thereof has been given
as provided by law, and the former orders made herein, and after having made a view of said proposed road improve-
ment, and having had the report of the Surveyor read, and heard the protests for and against the same, find that
said improvement will serve the public convenience and welfare and improvement is granted,
and the same is hereby ordered. that said road improvement as granted be established.

and the 9th day of January 19 22, at 1 o'clock P. M., is fixed as the date for
hearing claims for compensation and damages.

And it is further ordered that the Auditor cause notice in writing to be given to the owners through or upon
whose lands said improvement is established, and this matter is adjourned to said date.

Attest:

Arch T. Fogle
County Auditor.

D. A. Hagedorn
A. R. Kelsey
George Sandrock
Commissioners.

St. Clairsville, Ohio, 19.....

The Board of Commissioners of Belmont County, Ohio, met this day in.....session,
present....., andCommissioners,
and....., Auditor and Secretary of the Board, and it appearing that
in the matter of the.....of the public road petitioned for by.....
..... and others
having given notice in writing of.....intention to appeal from.....

it is ordered that the amount of.....appeal bond, the said
being....., be fixed at \$.....(no bond is required of) and upon the filing of such bond
the Auditor is to make a transcript of the procedure herein, and file the same in the Probate Court of this County.

Attest:
.....
County Auditor.
.....
Commissioners.

In the Matter of the.....of a
Public Road, Improvement No.....
Petitioned for by
..... and others.

AS TO FILING APPEAL BOND

.....appeals from an order of the County Commissioners of
Belmont County, made at the.....section, 19.....,
of said public road, and has this day filed.....appeal bond, approved by County Auditor.

.....
County Auditor.

St. Clairsville, Ohio, January 9 19 22

The Board of Commissioners of Belmont County, Ohio, met this day in Special session, present F. A. Hagedorn, A. R. Kelsey, and George Sandrock Commissioners and Arch T. Fogle Auditor and Secretary of the Board, and it appearing that in the matter of the location and establishment of the public road, Improvement No. 115 petitioned for by F. L. Carpenter and others, this day this cause came on for hearing in the matter of award of compensation and damages to adjoining landowners and the Commissioners find that notice of the time and place of this hearing has been given to all the owners of land taken for such improvement or abutting thereon, as provided by law, and the former orders herein. That after hearing all applications for compensation and damages filed herein, and considering all claims of minors and those under disabilities, in the judgment of the Commissioners there is awarded and due to the following persons the sums respectively opposite their names.

A. B. Davis				436.00
McCourt Heirs	Compensation	\$	Damages	\$ 410.00
Mary E. & Clara McCourt				564.00
Rosalie Johnson	Compensation	\$	Damages	\$ 252.00
Robert Roe				148.00
John M. Mason	Compensation	\$	Damages	\$ 185.00
D. M. Huntsman				162.00
G. H. & N. F. Knox	Compensation	\$	Damages	\$ 295.00
W. C. Wheatley				313.00
Wm T. Lyne	Compensation	\$	Damages	\$ 356.00
L. D. Mason				124.00
Geo. Butler & Son	Compensation	\$	Damages	\$ 1150.00

The Commissioners further find and are of the opinion that said improvement is of sufficient importance to the public for all of the Compensation and Damages to be paid from the County Treasury.

And it is ordered that the Auditor draw his warrant on the County Treasury in favor of the claimant above named for the amounts awarded them respectively as aforesaid.

It is further ordered that a record of the proceedings and the plat and survey be entered upon the road records of this County.

It is further ordered that upon the compensation and award being paid to the owners as above herein ordered, that the public road described as follows: as described and designated on the plat herein

be opened up and established and shall thereafter be a public road to be kept and maintained and improved as provided by law.

Attest: Arch T. Fogle County Auditor. F. A. Hagedorn A. R. Kelsey George Sandrock Commissioners.

