

### ROAD PETITION

For the ..... establishment ..... of a Road in ..... **Kirkwood** ..... Township,  
 Improvement No. .... **348** ..... Petitioned for by ..... **Charles R. Wayt** ..... and Others  
**TO THE BOARD OF COMMISSIONERS OF BELMONT COUNTY, OHIO:**

The undersigned petitioners resident freeholders of said County, residing in the vicinity of the proposed improve-  
 ment hereinafter described, respectfully represent that the public convenience requires the..... **establishment** .....  
 .....of a Public Road on the line hereinafter described and pray that you will institute and

order the proper proceedings for said improvement, to-wit: Beginning  
 For the same on the line known as the "Sandy Hollow" road at, or near, the residence of William  
 Gallagher in southwestern Kirkwood Township, and extending in a southwesterly course through the  
 lands of Gallagher, Hunt Waytt and Lowe and intersecting the Fairview and Barnesville Road at, or  
 near, a lane serving as egress to the residence of the said Lowe.

We, the undersigned, hereby waive all rights to compensation and damages for right of way and  
 establishing said road.

Dated this..... **19th** .....day of..... **February** .....A. D. 19. **34** .....

PETITIONER'S NAMES	PETITIONER'S NAMES	PETITIONER'S NAMES
Chas. R. Wayt W. H. Wayt Wm Gallagher Chas. Hayes D. S. Lowe E. E. Moore C. W. Moore Ira Mercer Wm. Dyer A. C. Warner J. E. Patterson Henry Bahmer Sam Wilcko Raymond P. Humphrey J. B. Hunt O. Hunkler R. B. Hamilto W. C. Acton C. A. Sellers	Chester Sellers Thomas Hunt J. M. Thomas E. J. Willis Roy James B. B. Trimmer J. M. Steele, Clerk of Kirkwood Township L. K. Smith L. J. Hibbs J. E. Taylor, Member of Co. Board Wm. J. Greenlee, Co. Supt. of Schools	

Filed..... **February 19,** .....A. D. 19. **34** .....

KNOW ALL MEN BY THESE PRESENTS:

That we, ..... and .....  
are held and firmly bound unto the State of Ohio, for the use of Belmont County, in the penal sum of.....  
.....Dollars, to the payment of  
which well and truly to be made, we do hereby jointly and severally bind ourselves, our heirs, executors and admin-  
istrators.

Signed by us and dated at.....Ohio, this .....day of  
.....A. D. 19.....

The conditions of the above obligation are such, that WHEREAS, application has been made by.....  
.....and others to the Board of Commissioners of the said  
Belmont County, for the.....of a public road, on briefly the following line, to-wit:

THEREFORE if first, The petition be not granted; or if, second, the Commissioners shall order a portion of the  
compensation and damages to be paid by the petitioners, and the petitioners fail to pay same by the time fixed by the  
Commissioners: then in either such case the said applicants will pay into the treasury of said County the COSTS AND  
EXPENSES incurred in the proceedings of such improvement.

ATTEST:

.....  
.....  
.....

Filed.....A. D. 19.....

St. Clairsville, Ohio, February 19, 1934

The Board of Commissioners of Belmont County, Ohio, met this day in Special session,  
 present Anton Hochevar, James M. Fulton, and T. B. Phillips Commissioners,  
 and E. E. Taylor, Auditor and Secretary of the Board, and it appearing that  
Chas. R. Wayt and others, have filed a petition in the office of the Com-  
 missioners of the County, on the 19th day of February 1934 for the establishment  
 of a  
 public road, along the following route, to-wit Beginning

See Petition

the same was this day considered by the Commissioners, and it appearing that said petition is regular and in conformity  
 to law, and that the said Chas. R. Wayt has filed herein a bond as  
 required by law. It is ordered that the 20th day of March 1934, at 2.00  
 o'clock P.M., be fixed as a date to view the same, at which date they will meet at the commencing point  
 and go over the route of said proposed road.

They also fixed the 26th day of March 1934, at 2.00 o'clock P.M., as the date  
 for final hearing at the office of the County Commissioners at which time it will be considered whether said improvement  
 will be granted, and if granted, a time fixed for hearing claims for compensation and damages.

It is further ordered, that notice of the time and place of both such view and hearing be given by publication  
 once a week for three consecutive weeks in the Barnesville Whetstone a newspaper published and  
 having a general circulation in the County of Belmont.

Attest:

E. E. Taylor  
 County Auditor.

Anton Hochevar  
James M. Fulton  
T. B. Phillips  
 Commissioners of Belmont County.

St. Clairsville, Ohio,.....19.....

The Board of Commissioners of Belmont County, Ohio, met this day in.....session,  
present ....., and ..... Commissioners,  
and ....., Auditor and Secretary of the Board and it appearing

St. Clairsville, Ohio, March 20, 1934

The Board of Commissioners of Belmont County, Ohio, met this day in..... **Special**..... session, present **Anton Hochevar**....., **James M. Fulton**....., and **T. B. Phillips**..... Commissioners and **E. E. Taylor**....., Auditor and Secretary of the Board, and it appearing that in the matter of the **establishment**..... of the public road, petitioned for by **Chas. R. Wayt**..... and others, due and proper notice, proof of which is on file in this office, having been given of the time and place of meeting, to view road petitioned for by **Chas. R. Wayt**..... and others, in the **Barnesville Whetstone**....., a newspaper of general circulation in said county required by law, and the former orders of this Board, the Commissioners on this **20th** day of **March**..... 19**34**, met at the time and place in said notice designated and did view the route of said proposed road improvement, and considering such improvement to be of sufficient public importance, it is ordered that the County Surveyor make a plat and survey of the same and report to the Board in writing on or before the **26th** day of **March**..... 19**34**, **Con't till June 4, 1934.** the time set for the hearing, and shall set forth in said report his opinion either for or against the granting of such proposed improvement, accompanied with a statement of the estimated compensation and damages due each person, firm or corporation whose land is to be taken if the proposed improvement is established. Such report shall also state the width of said improvement, which shall not be less than thirty feet nor more than sixty feet, and also recommend any changes in the improvement, which in his judgment, should be made.

Attest:

**E. E. Taylor**  
County Auditor.

**Anton Hochevar**.....  
**James M. Fulton**.....  
**T. B. Phillips**.....  
Commissioners.

**SURVEYOR'S REPORT ON ROAD**

Surveyor's Office, Belmont County,

St. Clairsville, Ohio, June 2, 1934

To the Board of Commissioners of Belmont County, Ohio:

Pursuant to your order dated **March 20,**..... 19**34**, I make my report to you as follows, in the matter of the **establishment**..... of the public road petitioned for by..... and others.

1. My opinion is.....the granting of the improvement but with the following changes, which in my judgment should be made, to-wit: **Should be granted.**
2. The width should be.....**30**.....feet.....
3. Estimated compensation and damages, due each person, firm or corporation (with a \* before the name of each minor or other person under disability), to-wit:

NAME	AMOUNT (Written Out)	AMOUNT (In Figures)
This road gives a cross cut south of the National Road which is badly needed according to the abutting land owners as the road up School House Hollow is not fit to be traveled any kind of weather.		

My plat and survey is also attached hereto.

Respectfully submitted,

**A. C. Murphy**.....  
County Surveyor.

PET. No. 348

# CHAS R WAYT ROAD


Kirkwood Township

Belmont County Ohio

A.C. Murphy Co. Engineer

May 1934 ~ Scale 1" = 200'

Schedule "A"

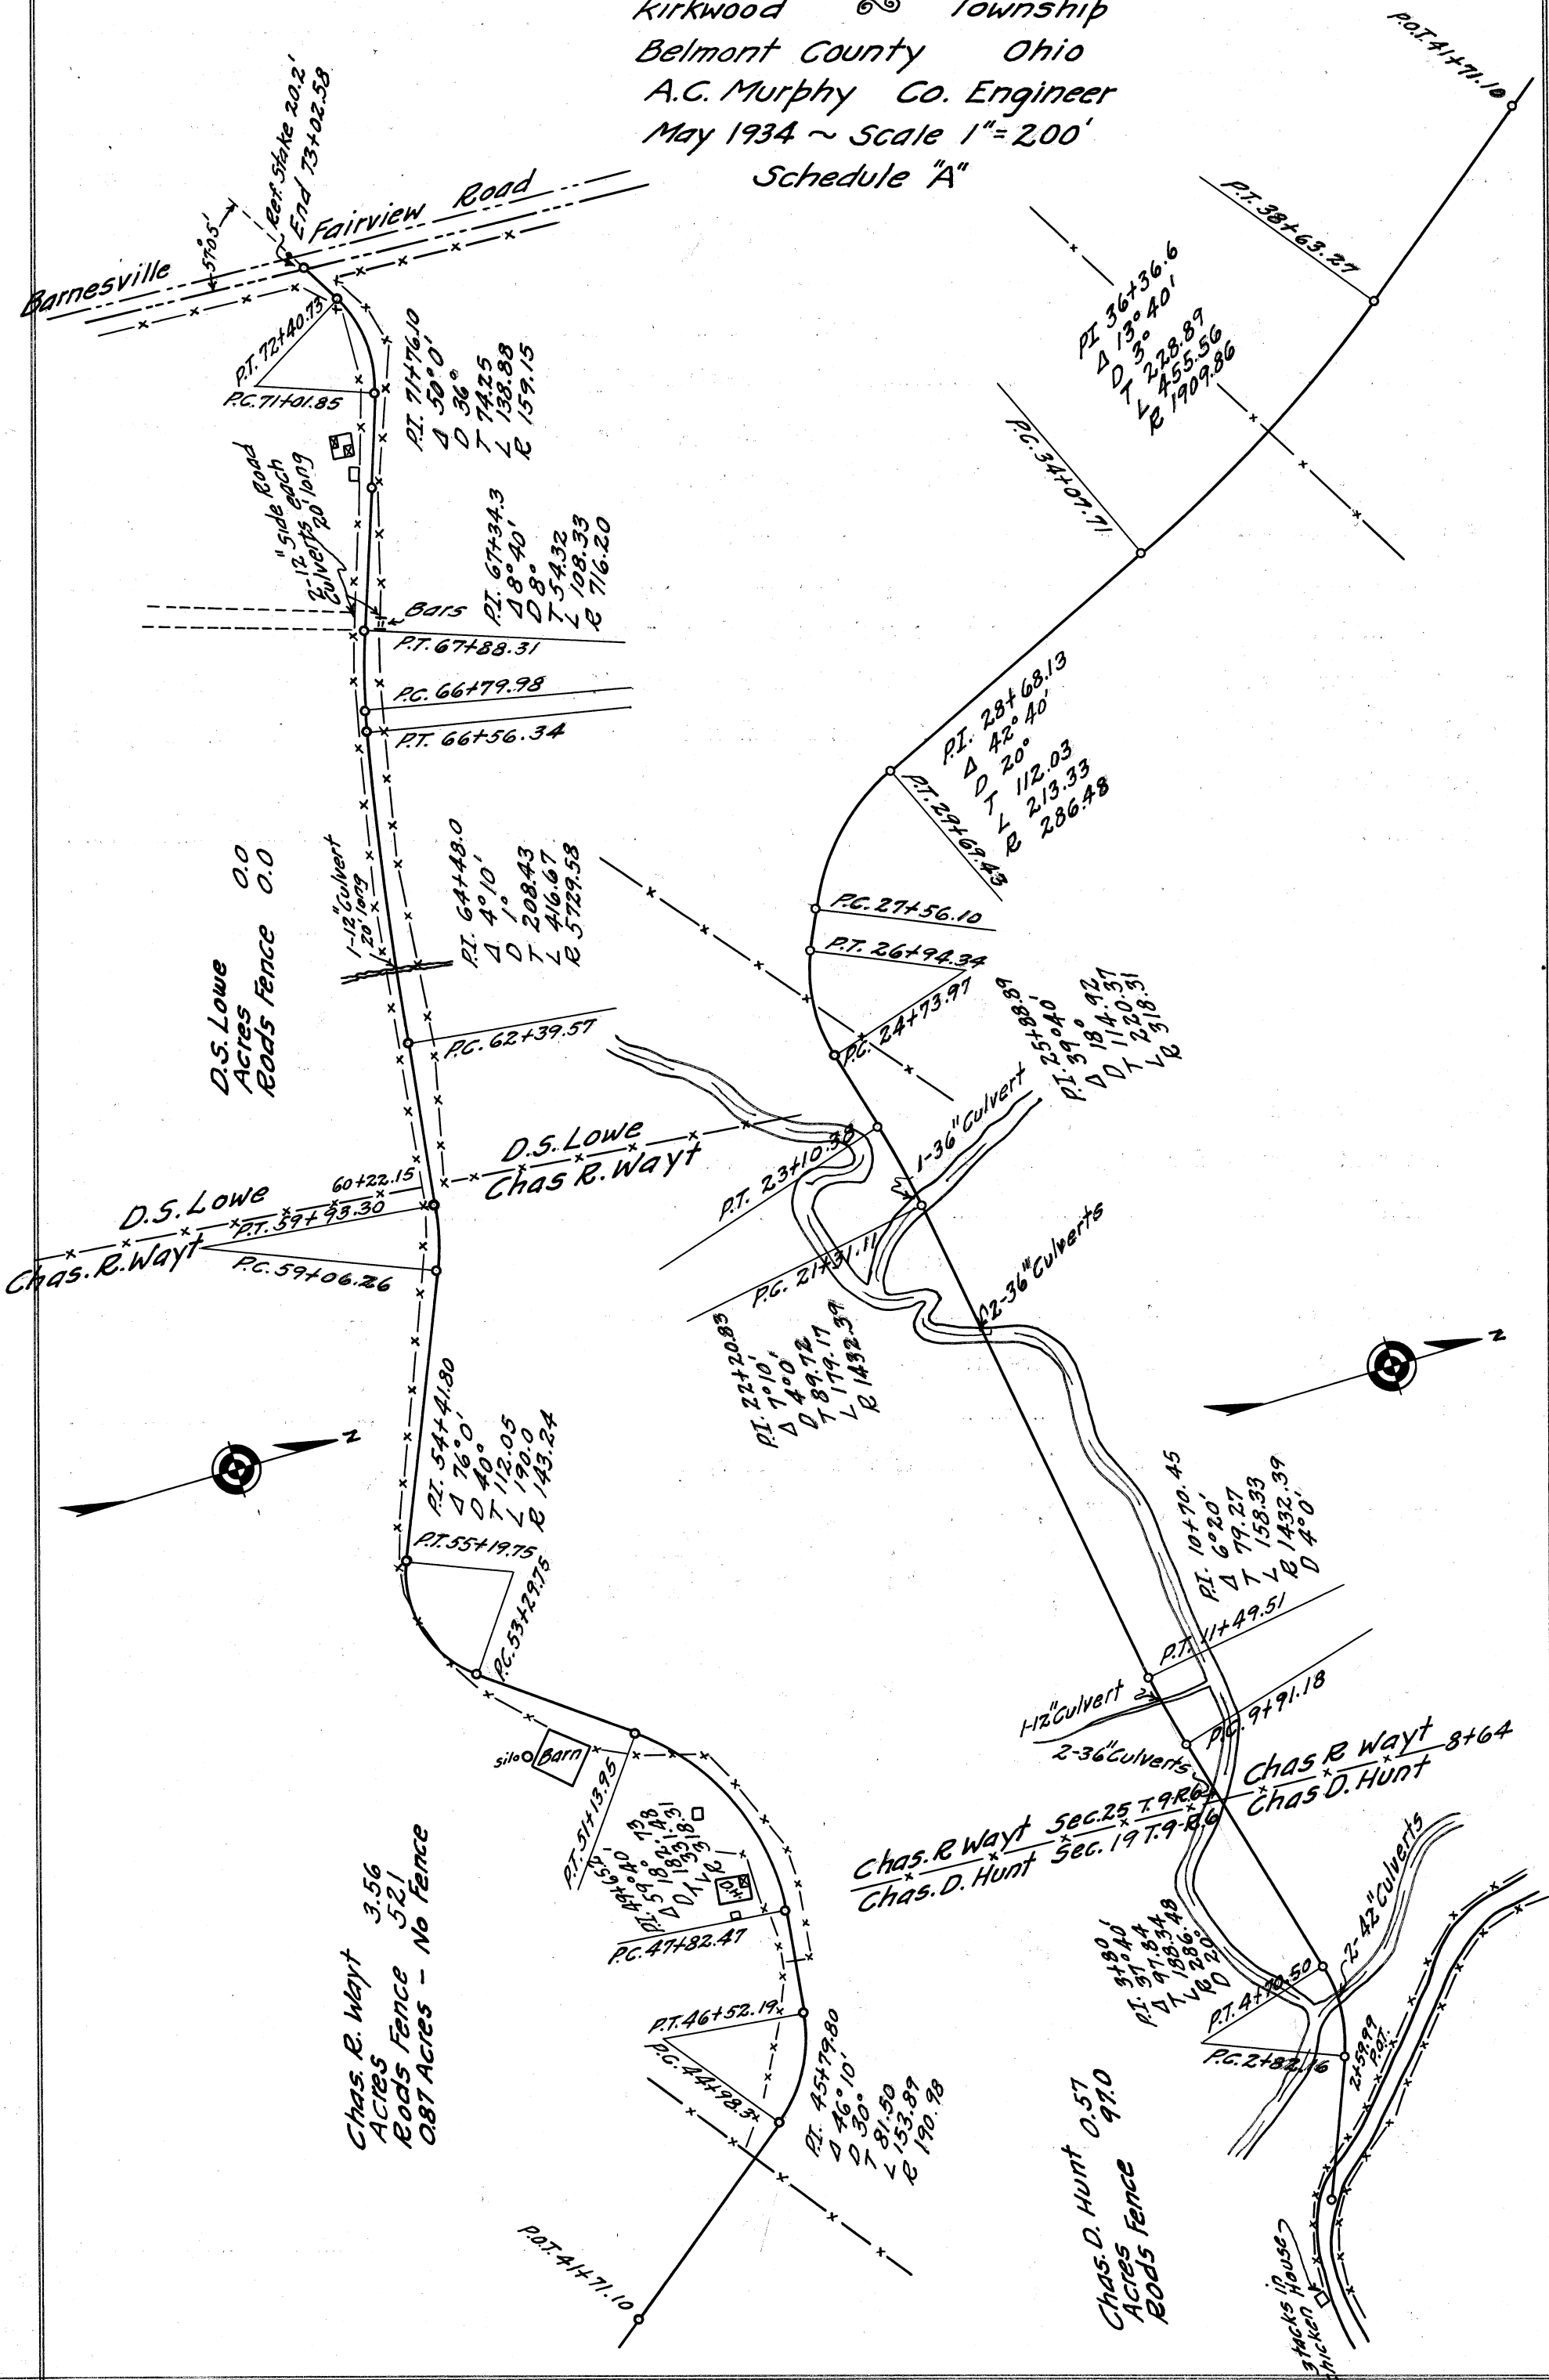

D.S. Lowe  
Acres 0.0  
Rods Fence 0.0

Chas. E. Wayt  
Acres 3.56  
Rods Fence 5.21  
0.87 Acres - No Fence

Chas. R. Wayt Sec. 25 T. 9 R. 6  
Chas. D. Hunt Sec. 19 T. 9 R. 6

Chas. D. Hunt 0.57  
Acres 97.0  
Rods Fence

Stacks House  
Chicken





St. Clairsville, Ohio,.....19.....

The Board of Commissioners of Belmont County, Ohio, met this day in.....session,  
present ....., and ..... Commissioners  
and ....., Auditor and Secretary of the Board, and it appearing that  
in the matter of the.....of the public road petitioned for by.....  
..... and others .....  
having given notice in writing of.....intention to appeal from .....

it is ordered that the amount of.....appeal bond, the said .....  
being ....., be fixed at \$.....(no bond is required of) and upon the filing of such bond  
the Auditor is to make a transcript of the procedure herein, and file the same in the Probate Court of this County.

Attest:

.....  
County Auditor.

.....  
.....  
.....  
Commissioners.

In the Matter of the.....of a  
Public Road, Improvement No.....  
Petitioned for by .....  
..... and others.

**AS TO FILING APPEAL BOND**

.....appeals from an order of the County Commissioners of  
Belmont County, made at the.....session, 19.....,  
of said public road, and has this day filed.....appeal bond approved by County Auditor.

.....  
County Auditor.





1

1

1

1