

ROAD PETITION

For the Establishment of a Road in Colerain Township,
Improvement No. 483 Petitioned for by Arthur Hrabak and Others.

TO THE BOARD OF COMMISSIONERS OF BELMONT COUNTY, OHIO:

The undersigned petitioners resident freeholders of said County, residing in the vicinity of the proposed improvement hereinafter described, respectfully represent that the public convenience requires the Establishment of a Public Road on the line hereinafter described and pray that you will institute and order

the proper proceedings for said improvement, to-wit: Beginning ~~page~~ at a point from which the s. w. corner of lot #1 of Maynard bears N. 20° 50' E. 150 0', said point of begining is on the east side of the St. C. - Maynard Harrisville Rd. (county highway # 12), thence parrellel to and 15' south of the south line of lot #1, of Maynard, S. 690 0', E. 124' more or less, thense north 750 0' E. 1450 0' more or less to a point which is 15' East of the east line of the Lorain Coal and Dock companies 44' strip of land, thence 15' east of said east line of 44' strip of land, N. 130 10', W. 355' more or less, thence S. 760 50', W. 55' more or less to the end at a point in the East line of the St. C. - Maynard - Harrisville road (county highway #12) from said point or end, the N. W. corner of lot # 12 of Maynard bears S. 200 50', W. 190 0'.
Length of road - 679' or 0.129 miles.

Dated this _____ day of _____ A. D. 19____

PETITIONER'S NAMES	PETITIONER'S NAMES	PETITIONER'S NAMES
Arthur Hrabak Josephine Hrabak Clarence Evers Edna M. Evers Allen E. Nelson Ola L. Nelson Wm. Brooks Sarah Brooks Arthur Thiele Elvierr Thiele Louis Finteur Stella Finteur Louis C. Watson Thos. A. Taggart		

KNOW ALL MEN BY THESE PRESENTS:

That we, _____ and _____
are held and firmly bound unto the State of Ohio, for the use of Belmont County, in the penal sum of _____

_____ Dollars, to the payment of
which well and truly to be made, we do hereby jointly and severally bind ourselves, our heirs, executors and admin-
istrators.

Signed by us and dated at _____ Ohio, this _____ day of
_____ A. D. 19 ____

The conditions of the above obligation are such, that WHEREAS, application has been made by _____
_____ and others to the Board of Commissioners of the said
Belmont County, for the _____ of a public road, on briefly the following line, to-wit:

THEREFORE if first, The petition be not granted; or if, second, the Commissioners shall order a portion of the
compensation and damages to be paid by the petitioners, and the petitioners fail to pay same by the time fixed by the
Commissioners; then in either such case the said applicants will pay into the treasury of said County the COSTS AND
EXPENSES incurred in the proceedings of such improvement.

ATTEST:

Filed _____ A. D. 19 ____

Habal

St. Clairsville, Ohio, Oct. 20 19 44

The Board of Commissioners of Belmont County, Ohio, met this day in Special session, present West, Taylor, and Reasbeck Commissioners, and E. E. Taylor, Auditor and Secretary of the Board, and it appearing that Arthur Hrabak and others, have filed a petition in the office of the Commissioners of the County, on the 20th day of Oct. 19 44 for the Establishment of a public road, along the following route, to-wit: Beginning (see previous page)

the same was this day considered by the Commissioners, and it appearing that said petition is regular and in conformity to law, and that the said Arthur Hrabak has filed herein a bond as required by law. It is ordered that the 16th day of Nov. 19 44, at 1.30 o'clock P. M., be fixed as a date to view the same, at which date they will meet at the commencing point and go over the route of said proposed road.

They also fixed the 20th day of Nov. 19 44, at 3.00 o'clock P. M., as the date for final hearing at the office of the County Commissioners at which time it will be considered whether said improvement will be granted, and if granted, a time fixed for hearing claims for compensation and damages.

It is further ordered, that notice of the time and place of both such view and hearing be given by publication once a week for three consecutive weeks in the Times - Leader a newspaper published and having a general circulation in the County of Belmont.

Attest: _____ West
 _____ Taylor
 _____ Reasbeck
 Commissioners of Belmont County.

_____ E. E. Taylor
 County Auditor.

St. Clairsville, Ohio,-----19-----

The Board of Commissioners of Belmont County, Ohio, met this day in-----session,
present-----, -----, and -----Commissioners,
and -----, Auditor and Secretary of the Board and it appearing

Hrabak

St. Clairsville, Ohio, Nov. 20, 1944

The Board of Commissioners of Belmont County, Ohio, met this day in Special session, present West, Taylor, and Reasbeck Commissioners and E. E. Taylor, Auditor and Secretary of the Board, and it appearing that in the matter of the Establishment of the public road, petitioned for by Arthur Hrabak and others, due and proper notice, proof of which is on file in this office, having been given of the time and place of meeting, to view road petitioned for by Arthur Hrabak and others, in the Times - Leader, a newspaper of general circulation in said county required by law, and the former orders of this Board, the Commissioners on this ¹⁶20th day of Nov. 1944, met at the time and place in said notice designated and did view the route of said proposed road improvement, and considering such improvement to be of sufficient public importance, it is ordered that the County Surveyor make a plat and survey of the same and report to the Board in writing on or before the 20th day of Nov. 1944, the time set for the hearing, and shall set forth in said report his opinion either for or against the granting of such proposed improvement, accompanied with a statement of the estimated compensation and damages due each person, firm or corporation whose land is to be taken if the proposed improvement is established. Such report shall also state the width of said improvement, which shall not be less than thirty feet [REDACTED], and also recommend any changes in the improvement, which in his judgment, should be made.

Attest: _____
E. E. Taylor
County Auditor.

_____ West
_____ Taylor
_____ Reasbeck
Commissioners.

SURVEYOR'S REPORT ON ROAD

Surveyor's Office, Belmont County,

To the Board of Commissioners of Belmont County, Ohio: St. Clairsville, Ohio, Jan. 25, 1945

Pursuant to your order dated Nov. 20, 1944, I make my report to you as follows, in the matter of the Establishment of the public road petitioned for by Arthur Hrabak and others.

1. My opinion is _____ the granting of the improvement but with the following changes, which in my judgment should be made, to-wit: should be granted will furnish a public highway for a school and a church.
2. The width should be _____ feet _____
3. Estimated compensation and damages, due each person, firm or corporation (with a * before the name of each minor or other person under disability), to-wit:


NAME	AMOUNT (Written Out)	AMOUNT (In Figures)
------	-------------------------	------------------------

My plat and survey is also attached hereto.

Respectfully submitted,



Arabat

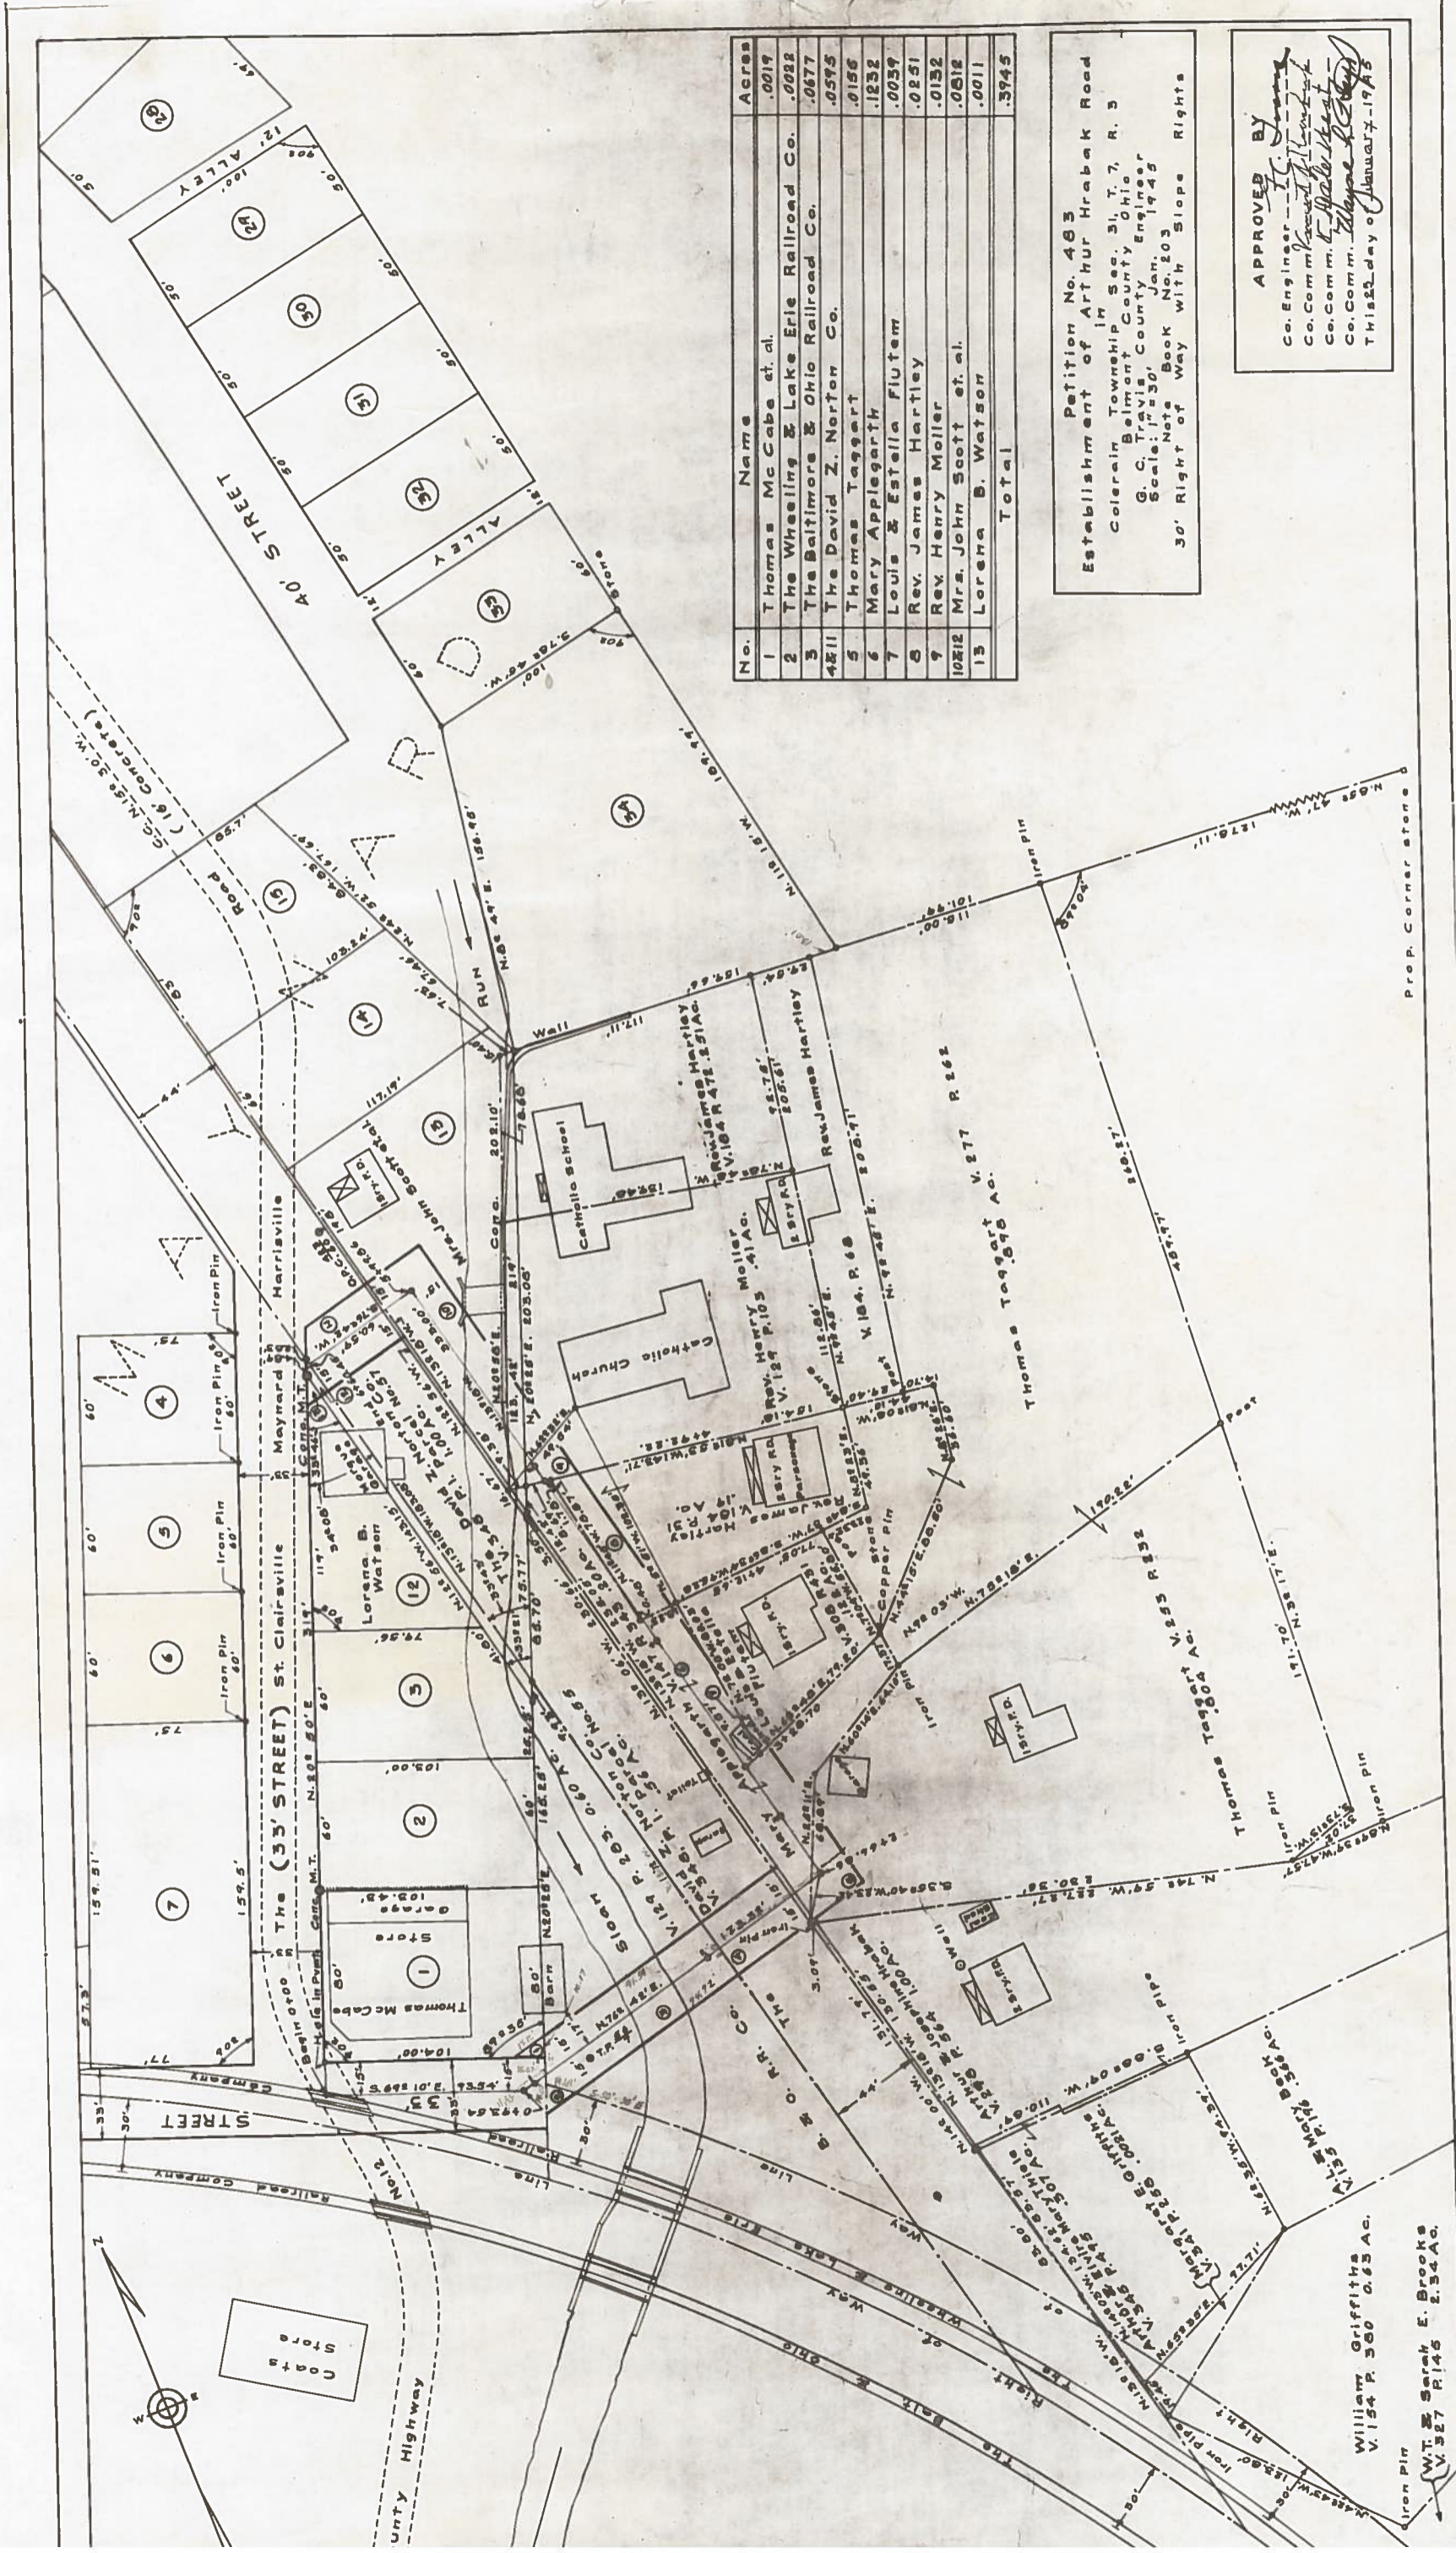


No.	Name	Acres
1	Thomas Mc Cabe et. al.	.0019
2	The Wheeling & Lake Erie Railroad Co.	.0082
3	The Baltimore & Ohio Railroad Co.	.0077
4	The David Z. Norton Co.	.0595
5	Thomas Taggart	.0156
6	Mary Applegarth	.0232
7	Louis & Estella Flufem	.0039
8	Rev. James Hartley	.0251
9	Rev. Henry Moller	.0132
10	Mrs. John Scott et. al.	.0812
13	Lorena B. Watson	.0011
Total		.3945

Petition No. 463
 Establishment of Arthur Hrabak Road
 Celerain Township, County, Ohio, T. 7, R. 3
 G. C. Travis, County Engineer
 Scale: 1"=30', Jan. 1945
 Note Book No. 203
 30' Right of Way with Slope Rights

APPROVED BY
 Co. Engineer *J. C. Travis*
 Co. Comm. *W. E. Brooks*
 Co. Comm. *W. E. Brooks*
 Co. Comm. *W. E. Brooks*
 This 22 day of January, 1945

William Griffiths
 V. 154 P. 360 0.63 Ac.
 W. E. Sarah E. Brooks
 V. 327 P. 146 2.34 Ac.

Prop. Corner stone

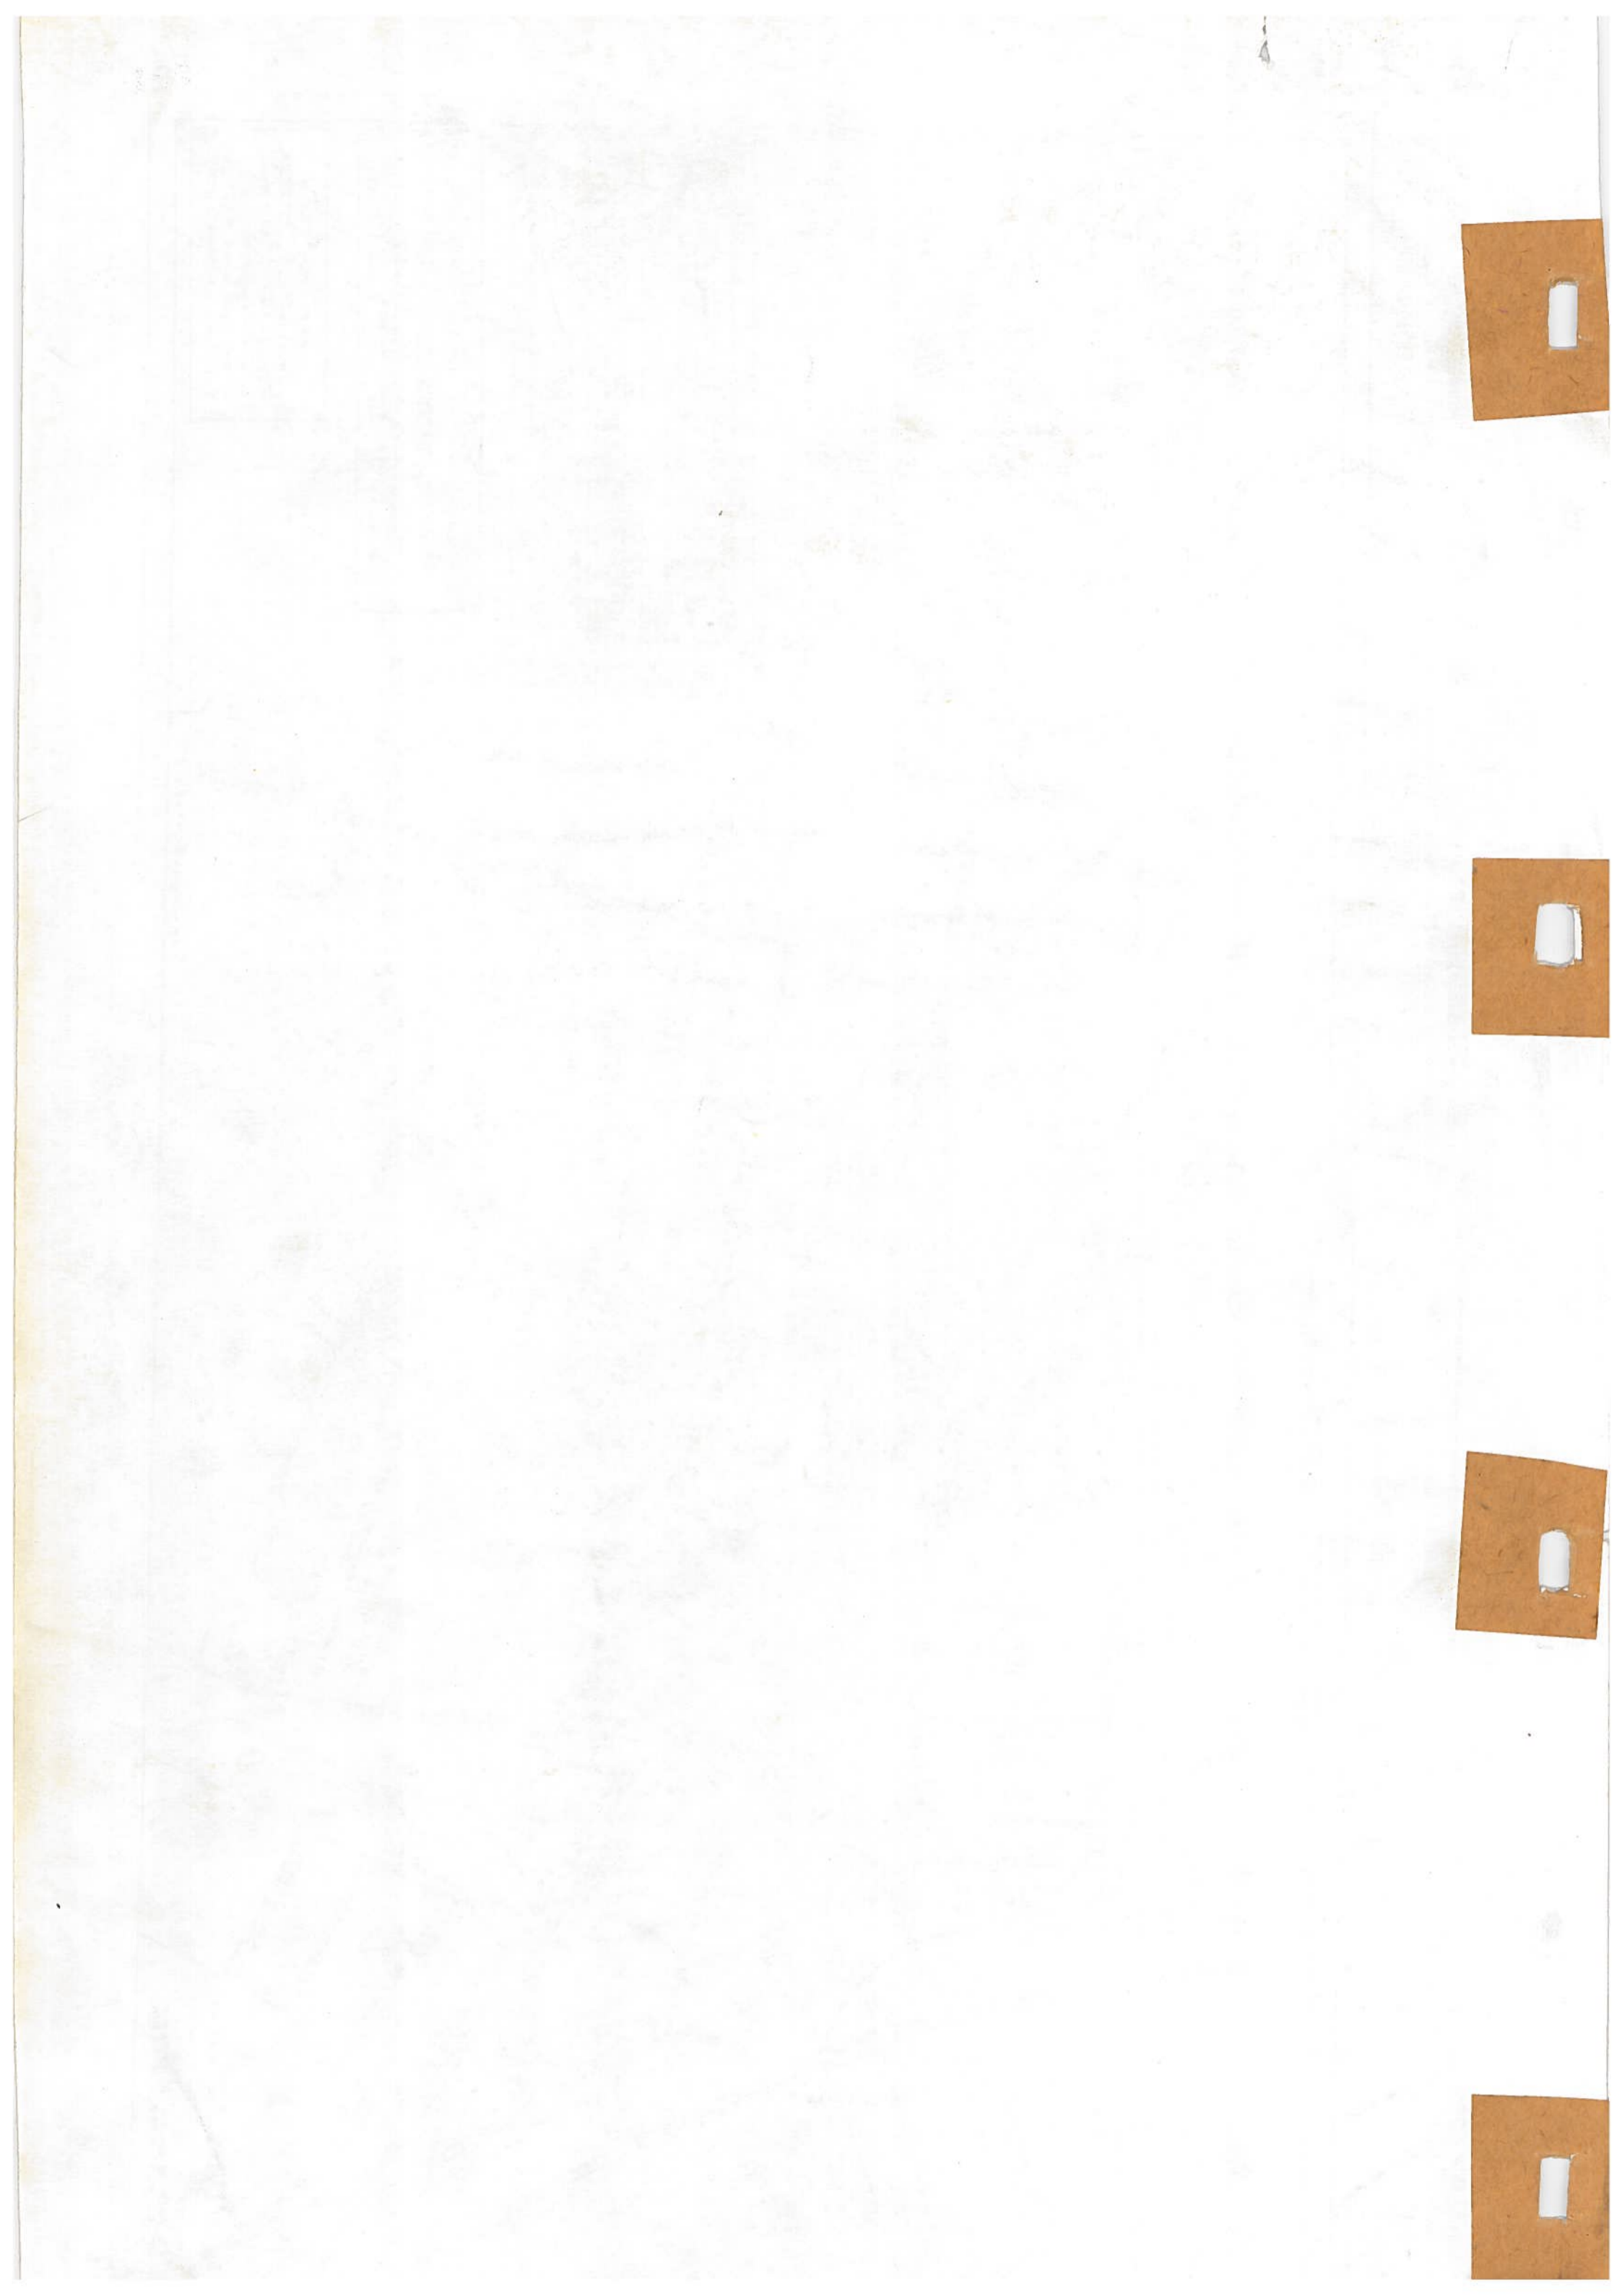

Hrabak

④

Plat of the establishment of a public road in Colerain Township.
Range 3 Township 7 Section 31

St. Clairsville, Ohio, Jan. 25 1945

The Board of Commissioners of Belmont County, Ohio, met this day in Special session, present West, Reasbeck, and Hayes Commissioners and E. E. Taylor Auditor and Secretary of the Board, and it appearing that in the matter of the Establishment of the public road petitioned for by Arthur Hrabak and others, the same came on to be heard for final hearing in the matter of granting said improvement, on this 25 day of Jan. 1945, and that notice thereof has been given as provided by law, and the former orders made herein, and after having made a view of said proposed road improvement, and having had the report of the Surveyor read, and heard the protests for and against the same, find that said improvement will serve the public convenience and welfare and improvement is granted, and the same is hereby ordered

and the 26 day of Feb. 1945, at 2.30 o'clock /4/ P.M., is fixed as the date for hearing claims for compensation and damages.

And it is further ordered that the Auditor cause notice in writing to be given to the owners through or upon whose lands said improvement is established, and this matter is adjourned to said date.

Attest: E. E. Taylor County Auditor. West, Reasbeck, Hayes Commissioners.

St. Clairsville, Ohio, _____ 19__

The Board of Commissioners of Belmont County, Ohio, met this day in _____ session, present _____, _____, and _____ Commissioners and _____, Auditor and Secretary of the Board, and it appearing that in the matter of the _____ of the public road petitioned for by _____ and others _____ having given notice in writing of _____ intention to appeal from _____

it is ordered that the amount of _____ appeal bond, the said _____ being _____, fixed at \$ _____ (no bond is required of) and upon the filing of such bond the Auditor is to make a transcript of the procedure herein, and file the same in the Probate Court of this County.

Attest:

County Auditor. _____

Commissioners.

In the Matter of the _____ of a Public Road, Improvement No. _____ Petitioned for by _____ and others.

AS TO FILING APPEAL BOND

_____ appeals from an order of the County Commissioners of Belmont County, made at the _____ session, 19____, _____ of said public road, and has this day filed _____ appeal bond approved by County Auditor.

County Auditor.

St. Clairsville, Ohio, Jan. 25 19 45

The Board of Commissioners of Belmont County, Ohio, met this day in a special session, present West, Reasbeck, and Hayes Commissioners and E. E. Taylor Auditor and Secretary of the Board, and it appearing that in the matter of the Establishment of the public road, Improvement No. 483 petitioned for by Arthur Hrabak and others, this day this cause came on for hearing in the matter of award of compensation and damages to adjoining landowners and the Commissioners find that notice of the time and place of this hearing has been given to all the owners of land taken for such improvement or abutting thereon, as provided by law, and the former orders herein. That after hearing all applications for compensation and damages filed herein, and considering all claims of minors and those under disabilities, in the judgment of the Commissioners there is awarded and due to the following persons the sums respectively opposite their names.

----- No compensations -----	Compensation	\$-----	Damages	\$-----
-----	Compensation	\$-----	Damages	\$-----
-----	Compensation	\$-----	Damages	\$-----
The Commissioners further find and are of the opinion that said improvement is of sufficient importance to the public for all of the Compensation and Damages to be paid from the County Treasury.

It is further ordered that a record of the proceedings and the plat and survey be entered upon the road records of this County.

It is further ordered that upon the compensation and award being paid to the owners as above herein ordered, that the public road described as follows:

be that said road be established as entered in the commissioners journal dated April 12, 1945.

Attest: West

