

## ROAD PETITION

For the Establishment of a Road in Richland and Colerain Township,  
 Improvement No. 568 Petitioned for by Steve Cunik and Others  
 TO THE BOARD OF COMMISSIONERS OF BELMONT COUNTY, OHIO:

The undersigned petitioners resident freeholders of said County, residing in the vicinity of the proposed improvement hereinafter described, respectfully represent that the public convenience requires the.....

Establishment of a Public Road on the line hereinafter described and pray that you will institute and order the proper proceedings for said improvement, to-wit: Beginning at the Farmington - Barton road and extending to the Blaine - Barton Road, through the Lands of Joe ZUNICK, Steve Cunik, Julius Talorovich, George Kubic and W. S. Jones, a distance of approximately 1 1/2 miles, and following generally the route of the present Private roadway across said farms.

Dated this 15 day of Sept. A. D. 1952

PETITIONER'S NAMES	PETITIONER'S NAMES	PETITIONER'S NAMES
Steve Cunik	Howard P. Theaker	Joe Skoff
Julius Talorovich	Herbert Mehlman	George H. Weber Jr.
Geo. Kubic	Joseph Smigle	Don Vargo
W. S. Jones	Jessie Robson	Steve Petho
Rex. Swingle	Neil Patton	
Mike Smigle	Anna Wenzel	
Robt. C. Lash	Gertrude Taylor	
FRANK DUNGAN	The Lorain Coal & Dock	
J. T. Theaker	Co. - E. G. Schell	

KNOW ALL MEN BY THESE PRESENTS:

That we, ..... and .....  
 are held and firmly bound unto the State of Ohio, for the use of Belmont County, in the penal sum of .....  
 ..... Dollars, to the payment of  
 which well and truly to be made, we do hereby jointly and severally bind ourselves, our heirs, executors and admin-  
 istrators.

Signed by us and dated at ..... Ohio, this ..... day of  
 ..... A. D. 19 .....

The conditions of the above obligation are such, that WHEREAS, application has been made by .....  
 ..... and others to the Board of Commissioners of the said  
 Belmont County, for the ..... of a public road, on briefly the following line, to-wit:

THEREFORE if first, The petition be not granted; or if, second, the Commissioners shall order a portion of the  
 compensation and damages to be paid by the petitioners, and the petitioners fail to pay same by the time fixed by the  
 Commissioners; then in either such case the said applicants will pay into the treasury of said County the COSTS AND  
 EXPENSES incurred in the proceedings of such improvement.

ATTEST:

.....  
 .....  
 .....

Filed ..... A. D. 19 .....

St. Clairsville, Ohio, Sept 22 1952

The Board of Commissioners of Belmont County, Ohio, met this day in Special session,  
 present Reasbeck, Hardesty, and Furbee Commissioners,  
 and Geneva Beck (Clerk), Auditor and Secretary of the Board, and it appearing that  
Steve Cunik and others, have filed a petition in the office of the Com-  
 missioners of the County, on the 22 day of Sept. 1952 for the  
Establishment of a  
 public road, along the following route, to-wit: Beginning

— See Previous Page —

the same was this day considered by the Commissioners, and it appearing that said petition is regular and in conformity  
 to law, and that the said Steve Cunik has filed herein a bond as  
 required by law. It is ordered that the 8<sup>th</sup> day of Oct. 1952, at 2  
 o'clock P. M., be fixed as a date to view the same, at which date they will meet at  
Commencing Point and go over the route of said proposed road.

They also fixed the 13<sup>th</sup> day of Oct 1952, at 11:30 o'clock A. M., as the date  
 for final hearing at the office of the County Commissioners at which time it will be considered whether said improvement  
 will be granted, and if granted, a time fixed for hearing claims for compensation and damages.

It is further ordered, that notice of the time and place of both such view and hearing be given by publication  
 once a week for three consecutive weeks in the Times - Leader a newspaper published and  
 having a general circulation in the County of Belmont.

Attest:

Geneva Beck (Clerk)  
 County Auditor.

Hardesty  
Reasbeck  
Furbee  
 Commissioners of Belmont County.

St. Clairsville, Ohio,.....19.....

The Board of Commissioners of Belmont County, Ohio, met this day in.....session,  
present....., and .....Commissioners,  
and ....., Auditor and Secretary of the Board and it appearing



St. Clairsville, Ohio, Oct. 8<sup>th</sup> 1952

The Board of Commissioners of Belmont County, Ohio, met this day in Special session, present Hardesty, Reasbeck, and Furbee Commissioners and Geneva Beck (Clerk), Auditor and Secretary of the Board, and it appearing that in the matter of the Establishment of the public road, petitioned for by Steve Cunik and others, due and proper notice, proof of which is on file in this office, having been given of the time and place of meeting, to view road petitioned for by Steve Cunik and others, in the Times - Leader, a newspaper of general circulation in said county required by law, and the former orders of this Board, the Commissioners on this 8<sup>th</sup> day of Oct. 1952, met at the time and place in said notice designated and did view the route of said proposed road improvement, and considering such improvement to be of sufficient public importance, it is ordered that the County Surveyor make a plat and survey of the same and report to the Board in writing on or before the 13<sup>th</sup> day of Oct. 1952, the time set for the hearing, and shall set forth in said report his opinion either for or against the granting of such proposed improvement, accompanied with a statement of the estimated compensation and damages due each person, firm or corporation whose land is to be taken if the proposed improvement is established. Such report shall also state the width of said improvement, which shall not be less than thirty feet [REDACTED] and also recommend any changes in the improvement, which in his judgment, should be made.

Attest:

Geneva Beck (Clerk)  
County Auditor.

Hardesty  
Reasbeck  
Furbee  
Commissioners.

**SURVEYOR'S REPORT ON ROAD**

Surveyor's Office, Belmont County,

To the Board of Commissioners of Belmont County, Ohio:

St. Clairsville, Ohio, \_\_\_\_\_ 19\_\_\_\_

Pursuant to your order dated \_\_\_\_\_ 19\_\_\_\_, I make my report to you as follows, in the matter of the \_\_\_\_\_ of the public road petitioned for by \_\_\_\_\_ and others.

1. My opinion is that the granting of the improvement but with the following changes, which in my judgment should be made, to-wit:
2. The width should be 40 (min.) feet with slope rights (also see plat)
3. Estimated compensation and damages, due each person, firm or corporation (with a \* before the name of each minor or other person under disability), to-wit:

NAME

AMOUNT  
(Written Out)AMOUNT  
(In Figures)

My plat and survey is also attached hereto.

Respectfully submitted,





PETITION No. 568  
STEVE CUNIK ROAD (LINE "D")  
SEC. 16, SECTIONS 17 & 24, T. 6, R. 3 COLERAIN TOWNSHIP  
SECTION 23, T. 6, R. 3 RICHLAND TOWNSHIP  
LENGTH 12,469.79 FT. 2.362 MILES  
RICHARD J. BOCCABELLA COUNTY ENGINEER  
SCALE: 1"=100' 1953  
NOTE BOOK No. 255 & 260 & 261  
40 FT. RIGHT OF WAY WITH SLOPE RIGHTS

APPROVED BY \_\_\_\_\_  
 \_\_\_\_\_  
 Co. Engineer. *George E. ...*  
 Co. Comm. II *Walter West*  
 Co. Comm. *...*  
 Co. Comm. *...*  
 Co. Comm. *...*  
 This 30 day of Sept. 1953

**NOTE: Right of Way is to be as shown on Joseph & Mary Ann Zunk's Property. Balance of Right of Way to be 40 Ft. with Slope Rights.**

Steve & Mary Cunik

Joseph & Mary Ann Zunit

Acceage of R/w  
Joseph & Mary Ann Zuniak  
1.75 acres


**LINE "D"**

Type 5

**HIGHWAY PLAN - PROFILE PLATE 1**





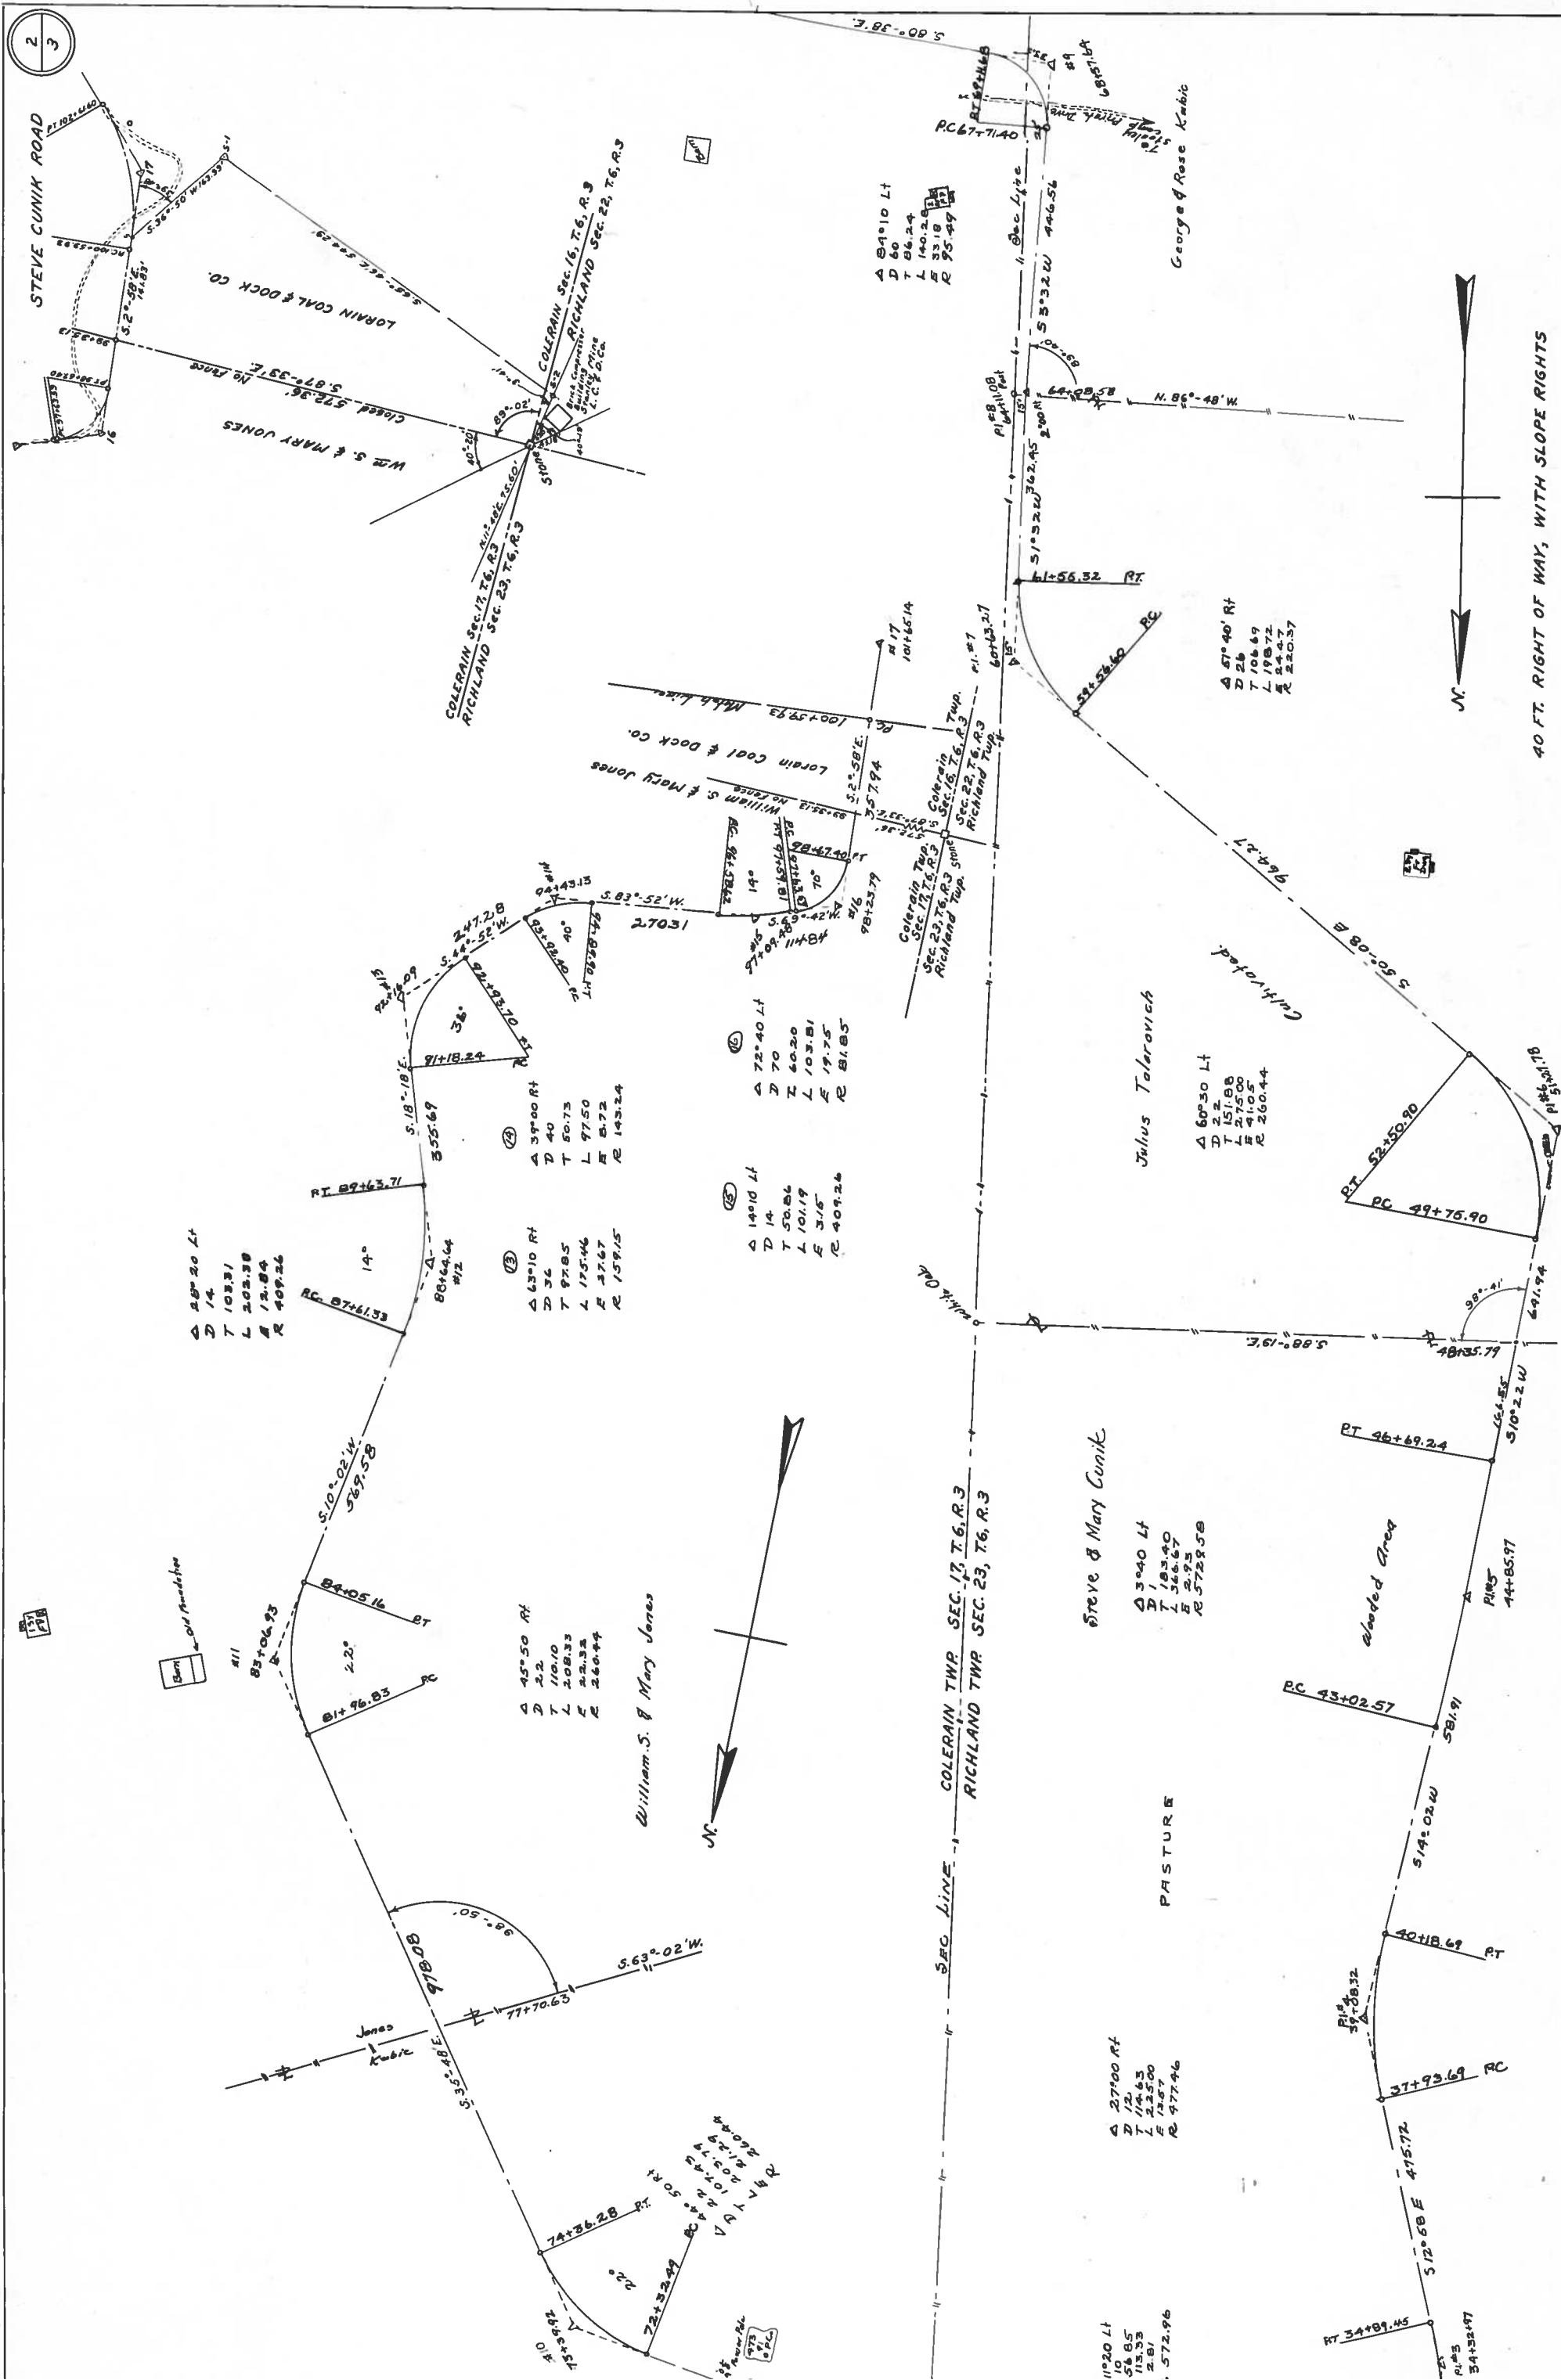









Plat of the Establishment of a public road in Richland & Colerain Township.  
 Range 3 Township 6 Section 17 & 24 Colerain 23 Richland

St. Clairsville, Ohio, Sept. 30 1953

The Board of Commissioners of Belmont County, Ohio, met this day in Special session,  
 present Hardesty, Furbee, and West Commissioners  
 and Geneva Beck (Clerk), Auditor and Secretary of the Board, and it appearing that  
 in the matter of the Establishment of the public road petitioned for by  
Steve Cunik and others, the same came on to be heard for final hearing in the matter of granting  
 said improvement, on this 30<sup>th</sup> day of Sept. 1953, and that notice thereof has been given  
 as provided by law, and the former orders made herein, and after having made a view of said proposed road improve-  
 ment, and having had the report of the Surveyor read, and heard the protests for and against the same, find that  
 said improvement will serve the public convenience and welfare and improvement is granted,  
 and the same is hereby ordered.

and the 30<sup>th</sup> day of Sept. 1953, at 10 o'clock A M., is fixed as the date for  
 hearing claims for compensation and damages.

And it is further ordered that the Auditor cause notice in writing to be given to the owners through or upon whose  
 lands said improvement is established, and this matter is adjourned to said date.

Attest:

Geneva Beck (Clerk)  
 County Auditor

Furbee  
Hardesty  
West  
 Commissioners.

St. Clairsville, Ohio,.....19.....

The Board of Commissioners of Belmont County, Ohio, met this day in.....session,  
present....., and ..... Commissioners  
and ....., Auditor and Secretary of the Board, and it appearing that  
in the matter of the.....of the public road petitioned for by.....

..... and others .....  
having given notice in writing of.....intention to appeal from .....

it is ordered that the amount of.....appeal bond, the said .....  
being....., be fixed at \$.....(no bond is required of) and upon the filing of such bond  
the Auditor is to make a transcript of the procedure herein, and file the same in the Probate Court of this County.

Attest:

.....  
County Auditor.

.....  
Commissioners.

In the Matter of the.....of a  
Public Road, Improvement No.....  
Petitioned for by .....  
..... and others.

**AS TO FILING APPEAL BOND**

.....appeals from an order of the County Commissioners of  
Belmont County, made at the.....session, 19.....,  
of said public road, and has this day filed.....appeal bond approved by County Auditor.

.....  
County Auditor.

St. Clairsville, Ohio, Sept. 30 1953

The Board of Commissioners of Belmont County, Ohio, met this day in Special session, present West, Hordesty, and Furbee Commissioners and Geneva Beck (clerk), Auditor and Secretary of the Board, and it appearing that in the matter of the Establishment of the public road, Improvement No. 568 petitioned for by Steve Cunik and others, this day this cause came on for hearing in the matter of award of compensation and damages to adjoining landowners and the Commissioners find that notice of the time and place of this hearing has been given to all the owners of land taken for such improvement or abutting thereon, as provided by law, and the former orders herein. That after hearing all applications for compensation and damages filed herein, and considering all claims of minors and those under disabilities, in the judgment of the Commissioners there is awarded and due to the following persons the sums respectively opposite their names.

Mary Ann Zunik	Compensation	\$ 300.00	Damages	\$ 400.00
	Compensation	\$	Damages	\$
	Compensation	\$	Damages	\$
	Compensation	\$	Damages	\$
	Compensation	\$	Damages	\$
	Compensation	\$	Damages	\$

The Commissioners further find and are of the opinion that said improvement is of sufficient importance to the public for all of the Compensation and Damages to be paid from the County Treasury.

It is further ordered that a record of the proceedings and the plat and survey be entered upon the road records of this County.

It is further ordered that upon the compensation and award being paid to the owners as above herein ordered, that the public road described as follows:

COMM. JOURNAL  
Vol. # 35 P. 391

be that said road be opened as established in Journal Sept. 30, 1953

Attest:

Geneva Beck (clerk)

Furbee

Hordesty

