

### ROAD PETITION

For the Establishment of a Road in WARREN Township,  
 Improvement No. 571 Petitioned for by Silas H. Hartley and Others  
**TO THE BOARD OF COMMISSIONERS OF BELMONT COUNTY, OHIO:**

The undersigned petitioners resident freeholders of said County, residing in the vicinity of the proposed improvement hereinafter described, respectfully represent that the public convenience requires the  
Establishment of a Public Road on the line hereinafter described and pray that you will institute and order the proper proceedings for said improvement, to-wit: Beginning at the Boston Road and following Barlow lane through the Cat Hollow Road.

Dated this 16 day of April A. D. 1953

PETITIONER'S NAMES	PETITIONER'S NAMES	PETITIONER'S NAMES
Silas H. Hartley	Guy E. Moore	
Elizabeth J. Hartley	E. W. McGrew	
J. Wilmer Hall	Paul D. Drum	
Fred Arnold	John O'Brien	
Martha Arnold	Hubert Null	
Lloyd Doudna	Frank C. Bell	
John A. Doudna		
Dewey Thompson		

KNOW ALL MEN BY THESE PRESENTS:

That we, ..... and .....  
are held and firmly bound unto the State of Ohio, for the use of Belmont County, in the penal sum of .....  
..... Dollars, to the payment of  
which well and truly to be made, we do hereby jointly and severally bind ourselves, our heirs, executors and admin-  
istrators.

Signed by us and dated at ..... Ohio, this ..... day of  
..... A. D. 19.....

The conditions of the above obligation are such, that WHEREAS, application has been made by.....  
..... and others to the Board of Commissioners of the said  
Belmont County, for the ..... of a public road, on briefly the following line, to-wit:

THEREFORE if first, The petition be not granted; or if, second, the Commissioners shall order a portion of the  
compensation and damages to be paid by the petitioners, and the petitioners fail to pay same by the time fixed by the  
Commissioners; then in either such case the said applicants will pay into the treasury of said County the COSTS AND  
EXPENSES incurred in the proceedings of such improvement.

ATTEST:

.....  
.....  
.....

Filed ..... A. D. 19.....

St. Clairsville, Ohio, July 29 1953

The Board of Commissioners of Belmont County, Ohio, met this day in Special session, present Furbee, West, and Hardesty (absent) Commissioners, and Geneva Beck (Clerk), Auditor and Secretary of the Board, and it appearing that Silas H. Hartley and others, have filed a petition in the office of the Commissioners of the County, on the 29th day of July 1953 for the Establishment of a public road, along the following route, to-wit: Beginning

~ See Previous Page ~

the same was this day considered by the Commissioners, and it appearing that said petition is regular and in conformity to law, and that the said Silas H. Hartley has filed herein a bond as required by law. It is ordered that the 9th day of Sept. 1953, at 2:30 o'clock P.M., be fixed as a date to view the same, at which date they will meet at Commencing Point and go over the route of said proposed road.

They also fixed the 21st day of Sept. 1953, at 11 o'clock A.M., as the date for final hearing at the office of the County Commissioners at which time it will be considered whether said improvement will be granted, and if granted, a time fixed for hearing claims for compensation and damages.

It is further ordered, that notice of the time and place of both such view and hearing be given by publication once a week for three consecutive weeks in the Barnesville Whetstone a newspaper published and having a general circulation in the County of Belmont.

Attest: Geneva Beck (Clerk) County Auditor. Furbee West Commissioners of Belmont County.

St. Clairsville, Ohio,.....19.....

The Board of Commissioners of Belmont County, Ohio, met this day in.....session,  
present....., and .....Commissioners,  
and ....., Auditor and Secretary of the Board and it appearing

St. Clairsville, Ohio, Sept. 28 1953

The Board of Commissioners of Belmont County, Ohio, met this day in Special session, present Furbee, Hardesty, and West Commissioners and Geneva Beck (Clerk), Auditor and Secretary of the Board, and it appearing that in the matter of the Establishment of the public road, petitioned for by Silas N. Hartley and others, due and proper notice, proof of which is on file in this office, having been given of the time and place of meeting, to view road petitioned for by Silas N. Hartley and others, in the Barnesville Whetstone, a newspaper of general circulation in said county required by law, and the former orders of this Board, the Commissioners on this 28 day of Sept. 1953, met at the time and place in said notice designated and did view the route of said proposed road improvement, and considering such improvement to be of sufficient public importance, it is ordered that the County Surveyor make a plat and survey of the same and report to the Board in writing on or before the 22 day of March 1954, the time set for the hearing, and shall set forth in said report his opinion either for or against the granting of such proposed improvement, accompanied with a statement of the estimated compensation and damages due each person, firm or corporation whose land is to be taken if the proposed improvement is established. Such report shall also state the width of said improvement, which shall not be less than thirty feet [REDACTED] and also recommend any changes in the improvement, which in his judgment, should be made.

Attest:

County Auditor.

Commissioners.

**SURVEYOR'S REPORT ON ROAD**

Surveyor's Office, Belmont County,

To the Board of Commissioners of Belmont County, Ohio:

St. Clairsville, Ohio, Sept. 28 1953

Pursuant to your order dated April 16, 1953, I make my report to you as follows, in the matter of the Establishment of the public road petitioned for by Silas N. Hartley and others.

1. My opinion is that the granting of the improvement but with the following changes, which in my judgment should be made, to-wit: should be granted
2. The width should be 40, with Slope Rights feet
3. Estimated compensation and damages, due each person, firm or corporation (with a \* before the name of each minor or other person under disability), to-wit:

NAME


AMOUNT (Written Out)

AMOUNT (In Figures)


My plat and survey is also attached hereto.

Respectfully submitted,



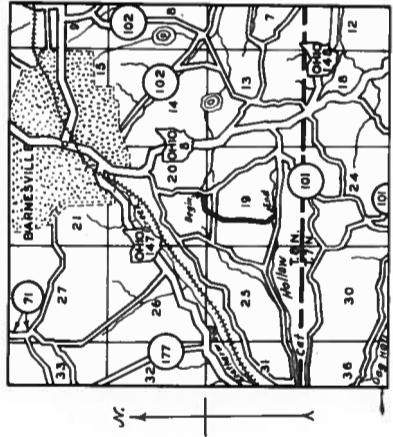


LOCATION PLAN  
Scale 1"=1 Mile

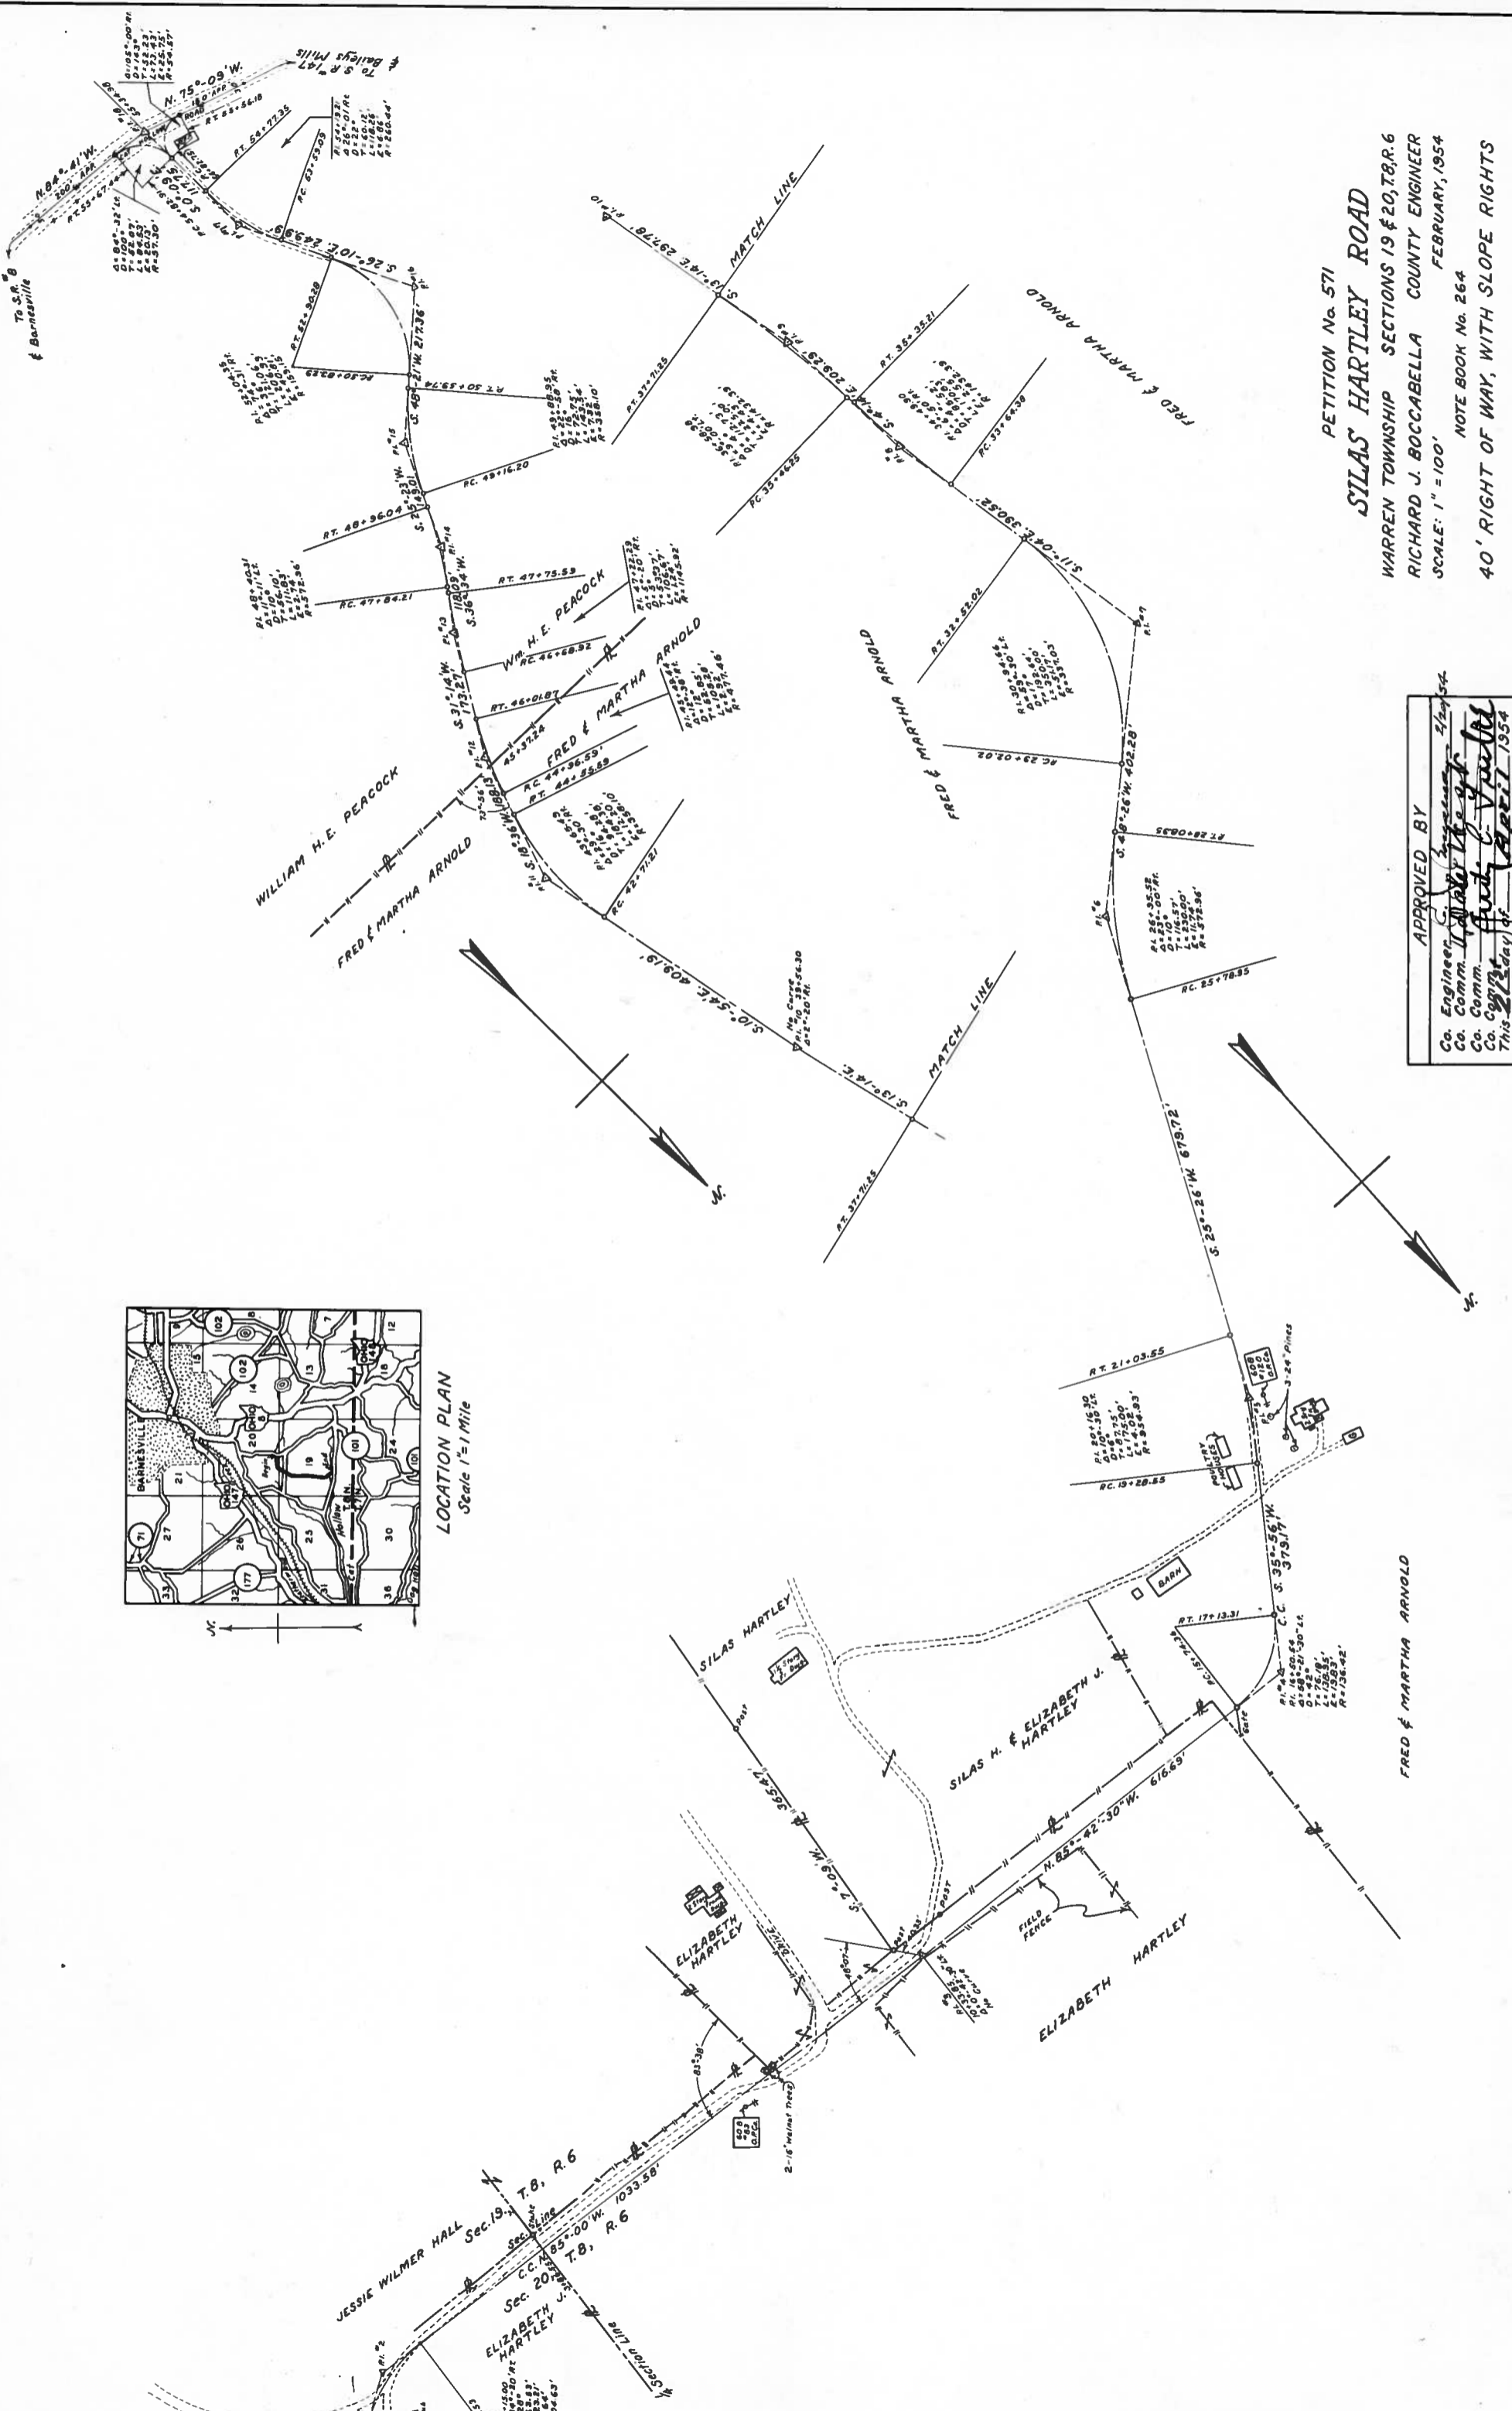

PETITION No. 571  
**SILAS HARTLEY ROAD**  
 WARREN TOWNSHIP SECTIONS 19 & 20, T.8, R.6  
 RICHARD J. BOCCABELLA COUNTY ENGINEER  
 FEBRUARY, 1954  
 SCALE: 1" = 100'  
 NOTE BOOK No. 264  
 40' RIGHT OF WAY, WITH SLOPE RIGHTS

APPROVED BY  
 Co. Engineer: *Richard J. Boccabella* 4/29/54  
 Co. Comm. *Richard J. Boccabella*  
 Co. Comm. *Arthur C. Vanden*  
 Co. Comm. *Arthur C. Vanden*  
 This *21st* day of *April* 1954

 



Plat of the Establishment of a public road in WARREN Township.  
Range 6 Township 8 Section 19 + 20

St. Clairsville, Ohio, April 21<sup>st</sup> 1954

The Board of Commissioners of Belmont County, Ohio, met this day in Special session,  
present Furbee, Hardesty, and West Commissioners  
and Geneva Beck (clerk), Auditor and Secretary of the Board, and it appearing that  
in the matter of the Establishment of the public road petitioned for by  
Silas H. Hartley and others, the same came on to be heard for final hearing in the matter of granting  
said improvement, on this 21<sup>st</sup> day of April 1954, and that notice thereof has been given  
as provided by law, and the former orders made herein, and after having made a view of said proposed road improve-  
ment, and having had the report of the Surveyor read, and heard the protests for and against the same, find that  
said improvement will serve the public convenience and welfare and improvement is granted,  
and the same is hereby ordered

and the 21<sup>st</sup> day of April 1954, at \_\_\_\_\_ o'clock \_\_\_\_\_ M., is fixed as the date for  
hearing claims for compensation and damages.

And it is further ordered that the Auditor cause notice in writing to be given to the owners through or upon whose  
lands said improvement is established, and this matter is adjourned to said date.

Attest:  
Geneva Beck (clerk)  
County Auditor  
Furbee  
West  
Commissioners.

St. Clairsville, Ohio, ..... 19.....

The Board of Commissioners of Belmont County, Ohio, met this day in ..... session,  
present....., and ..... Commissioners  
and ....., Auditor and Secretary of the Board, and it appearing that  
in the matter of the..... of the public road petitioned for by.....

..... and others .....  
having given notice in writing of..... intention to appeal from .....

it is ordered that the amount of..... appeal bond, the said .....  
being....., be fixed at \$..... (no bond is required of) and upon the filing of such bond  
the Auditor is to make a transcript of the procedure herein, and file the same in the Probate Court of this County.

Attest: .....  
.....  
County Auditor. ....  
.....  
Commissioners.

In the Matter of the..... of a  
Public Road, Improvement No.....  
Petitioned for by .....  
..... and others.

**AS TO FILING APPEAL BOND**

..... appeals from an order of the County Commissioners of  
Belmont County, made at the..... session, 19.....,  
of said public road, and has this day filed..... appeal bond approved by County Auditor.

.....  
County Auditor.

St. Clairsville, Ohio, April 21 1954

The Board of Commissioners of Belmont County, Ohio, met this day in Special session, present Furbee, Hardesty, and West Commissioners and Geneva Beck (clerk), Auditor and Secretary of the Board, and it appearing that in the matter of the Establishment of the public road, Improvement No. 571 petitioned for by Silas H. Hartley and others, this day this cause came on for hearing in the matter of award of compensation and damages to adjoining landowners and the Commissioners find that notice of the time and place of this hearing has been given to all the owners of land taken for such improvement or abutting thereon, as provided by law, and the former orders herein. That after hearing all applications for compensation and damages filed herein, and considering all claims of minors and those under disabilities, in the judgment of the Commissioners there is awarded and due to the following persons the sums respectively opposite their names.

.....	Compensation	\$.....	Damages	\$.....
.....	Compensation	\$.....	Damages	\$.....
.....	Compensation	\$.....	Damages	\$.....
None	Compensation	\$.....	Damages	\$ None
.....	Compensation	\$.....	Damages	\$.....
.....	Compensation	\$.....	Damages	\$.....

The Commissioners further find and are of the opinion that said improvement is.....of sufficient importance to the public for all of the Compensation and Damages to be paid from the County Treasury.

.....

.....

.....

.....

.....

.....

It is further ordered that a record of the proceedings and the plat and survey be entered upon the road records of this County.

It is futher ordered that upon the compensation and award being paid to the owners as above herein ordered, that the public road described as follows:

.....

.....

.....

.....

.....

COMM. JOURNAL  
Vol. #35 P. 564

be that said road be opened as established in Journal April 21, 1954

Attest: Geneva Beck (clerk) Furbee West

