



# Record of State Road Continued

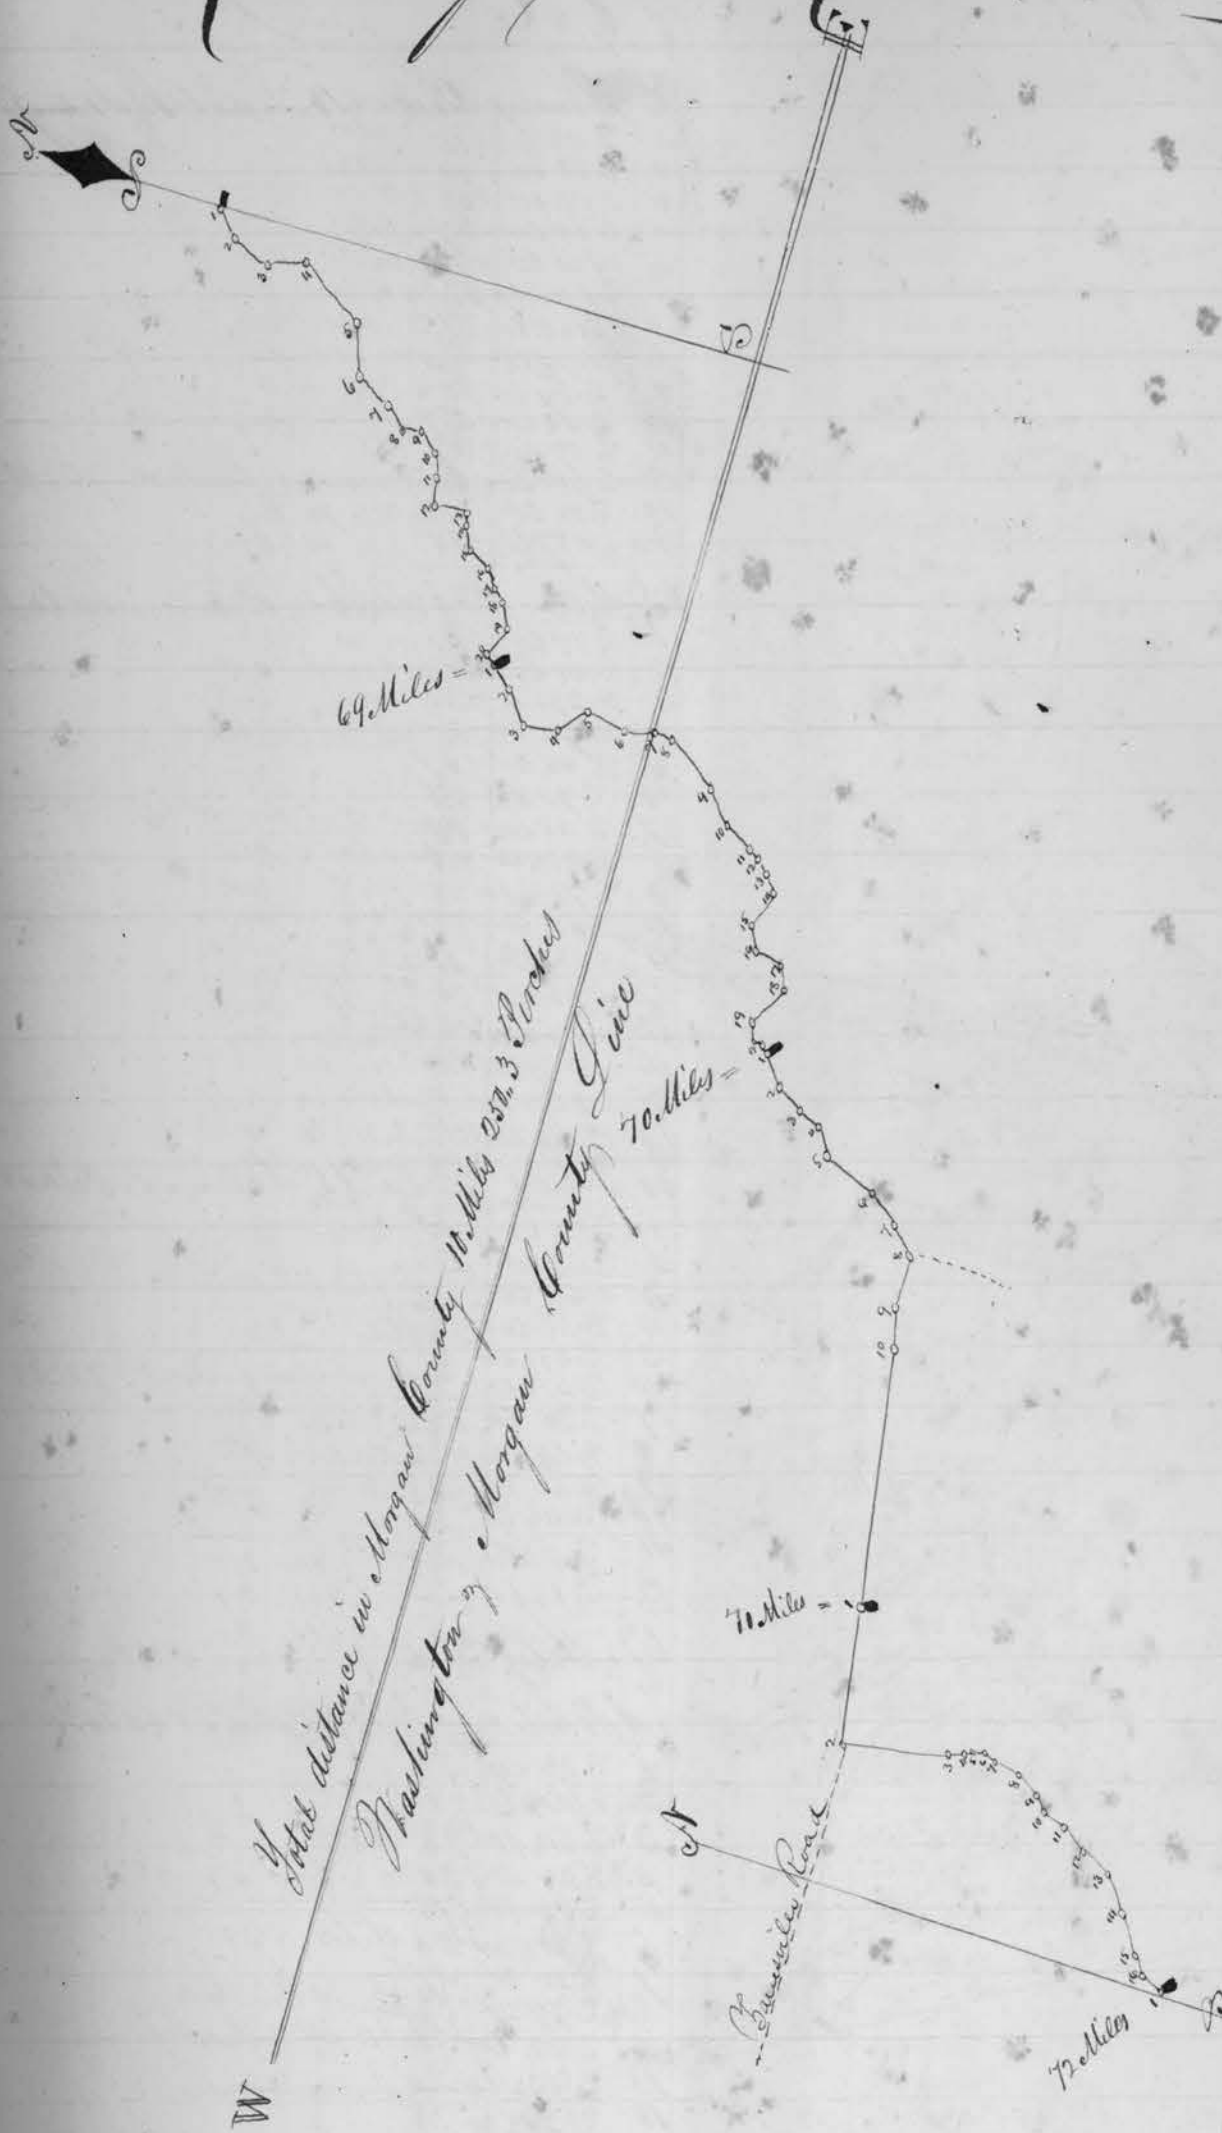


37	County	Dist	Remarks
1	S 56 W	18	
2	S 22 W	22	
3	S 15 E	20	
4	S 48 W	40	
5	S 72 W	28	
6	S 30 W	22	
7	S 42 W	14	
8	S 2 E	95	
9	S 11 W	12	
10	S 71 W	14	
11	S 74 W	15	
12	S 1 E	17	
13	S 83 W	7	
14	S 69 W	13	
15	S 82 W	13	
16	S 60 W	11	
17	S 43 W	7	
18	S 67 W	14	
19	N 65 W	15	
20	S 45 W	6	
69 Miles		320	
N. 64 E 8 in Sec		S 33 E 10	Quits
1	S 45 W	14	
2	S 30 W	20	
3	S 53 E	20	
4	S 52 E	16	
5	S 15 W	22	
6	S 12 E	15	
7	S 33 W	10	
8	S 87 W	32	
9	S 47 W	22	
10	S 32 W	18	
11	S 49 W	6	
12	S 12 W	8	
13	S 54 W	10	
14	S 73 W	20	
15	S 55 W	12	
16	S 29 W	19	
17	S 69 W	14	
18	N 64 W	25	
19	S 55 W	13	
20	S 50 W	4	
70 Miles		320	
N. 64 E 8 in Sec		N 67 W 29	Quits
1	S 51 W	18	
2	S 41 W	18	
3	S 22 W	12	
4	S 61 W	16	
5	S 25 W	30	
6	S 35 W	20	
7	S 44 W	18	
8	S 88 W	28	
9	S 75 W	22	
10	S 80 W	138	
71 Miles		320	
at Monument		Marked 71 M	
1	S 80 W	73	
2	S 13 E	57	
3	S 11 E	8	
4	S 27 E	5.5	
5	S 10 E	4	
6	S 30 W	5.5	
7	S 8 W	15	
8	S 30 W	24	
9	S 19 W	10	
10	S 22 W	14	
11	S 30 W	19	
12	S 26 W	18	
13	S 30 W	22	
14	S 57 W	22	
15	S 55 W	12	
16	S 23 W	12	
72 Miles		320	
A Sugar 10 in dia			
S 73 E 50			Quits

# Record of State Road Continued

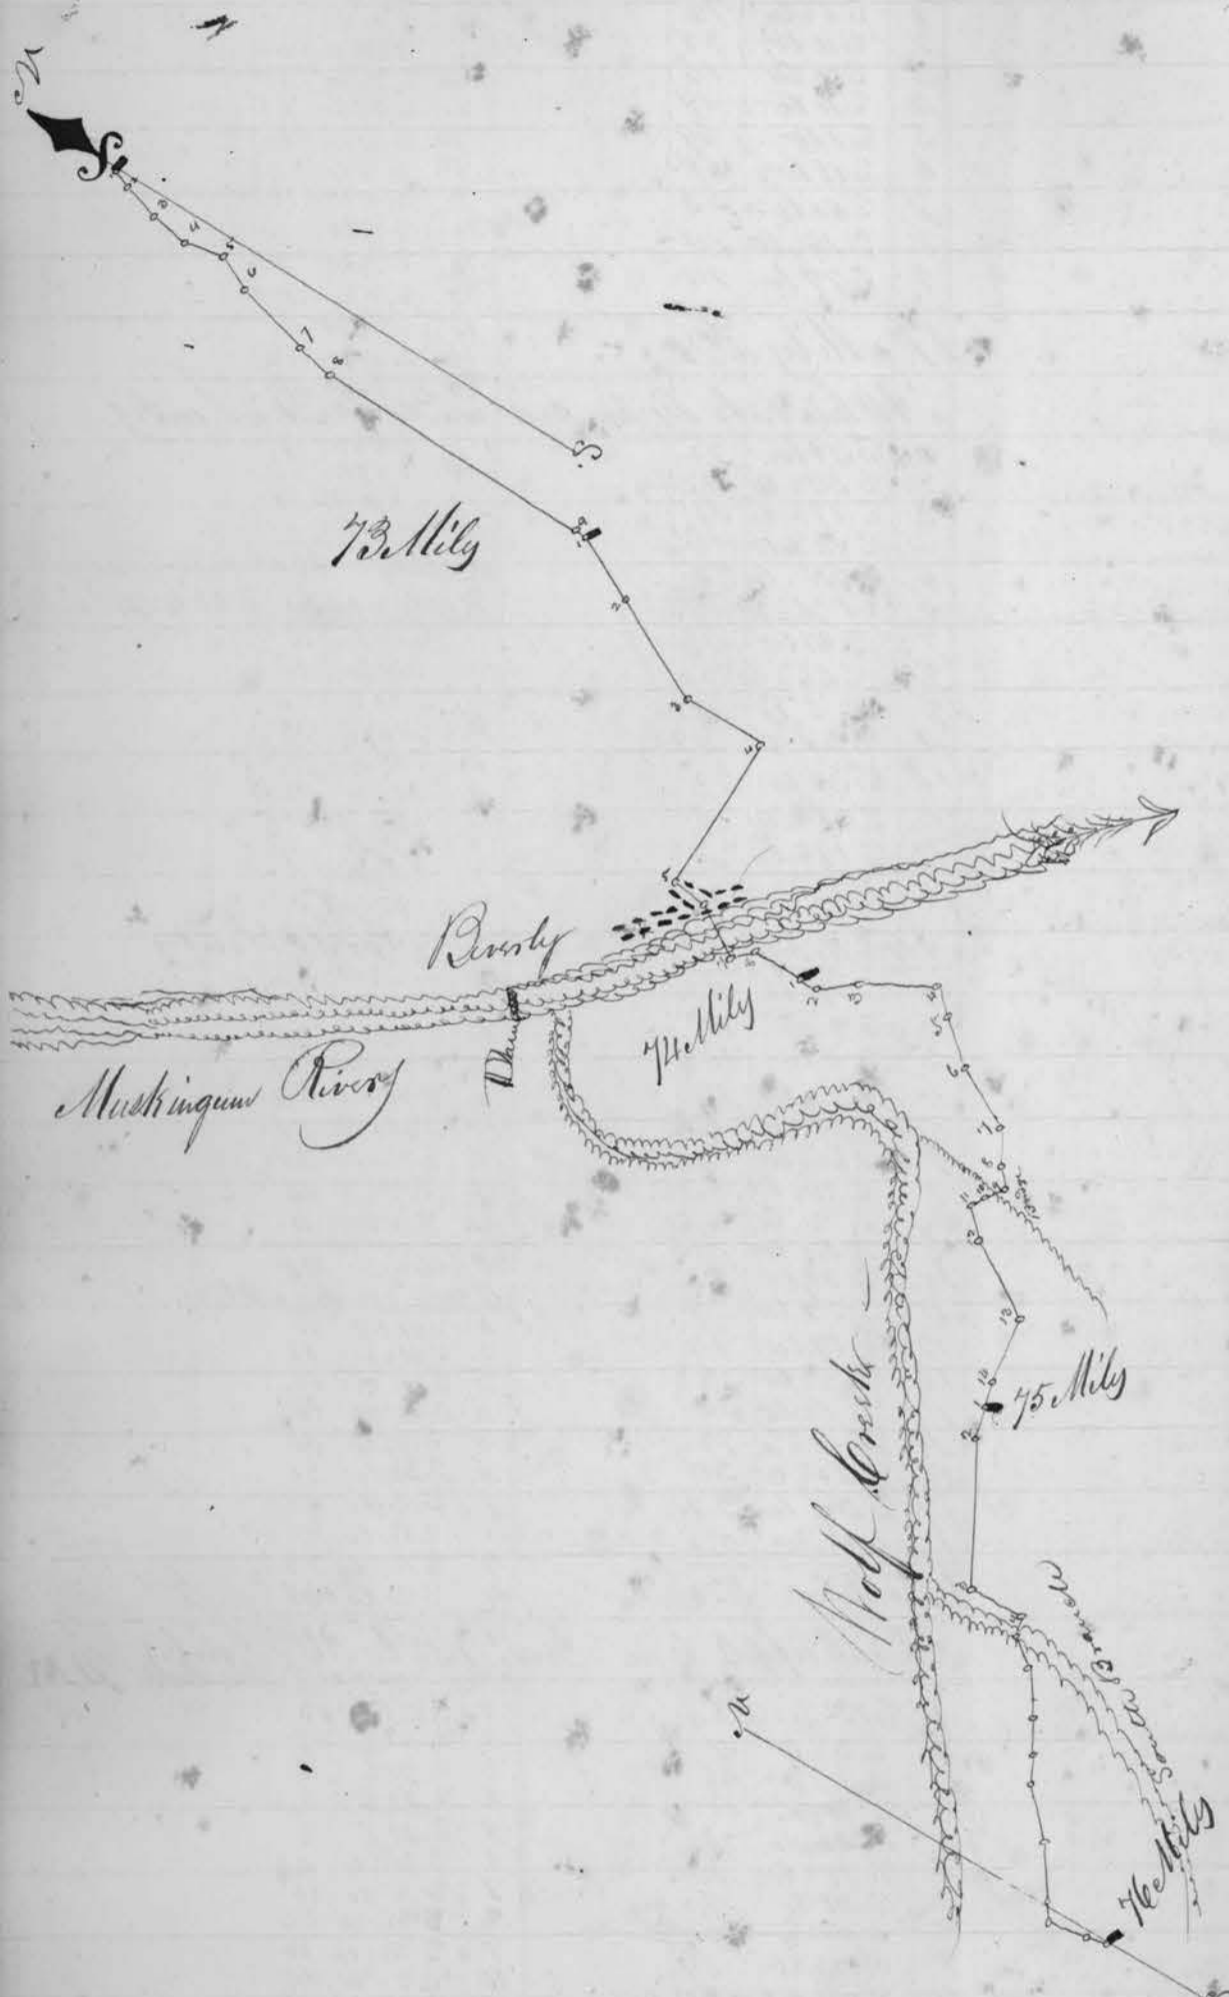

Miles	Bearing	Dist	Remarks
1	S 28 1/2 W	12	
2	S 18 1/2 W	20	
3	S 13 W	22	
4	S 9 E	22	
5	S 29 W	20	
6	S 17 W	44	
7	S 13 W	20	
8	S 1 W	155	
9	S 27 1/2 W	5	
73 Miles		324	
A Monument Marked 73 M			
1	S 27 1/2 W	38	
2	S 26 W	62	
3	S 2 W	46.3	
4	WEST	84.6	
5	South	19.1	
6	S 32 1/2 W	30.9	
7	S 48 E	12.8	
8	S 1 W	26.8	
74 Miles		320	
Locust 12 in dia N 82 W 1/3 Sinky			
1	S 1 W	7.5	
2	S 43 1/2 E	23.2	
3	S 31 E	43.3	
4	S 35 W	15.3	
5	S 40 W	28.1	
6	S 28 W	36.4	
7	S 55 1/2 W	20	
8	S 38 1/2 W	9.7	
9	N 49 1/2 W	8.9	
10	S 71 1/2 W	5.4	
11	S 43 1/2 W	19	
12	S 32 W	57	
13	S 82 W	321	
14	S 78 1/2 W	12	
75 Miles		310	
A Monument Marked 75 M			
1	S 78 1/2 W	18	
2	S 39 W	78	
3	S 23 E	29.5	
4	S 82 1/2 W	10.5	
5	S 47 W	13	
6	S 54 1/2 W	27	
7	S 59 1/2 W	20	
8	S 71 W	15.5	
9	S 42 1/2 W	34.5	
10	S 61 W	30	
11	S 54 W	9	
12	S 9 1/2 E	23	
13	S 53 E	12	
76 Miles		320	
Peach 20 in dia S 36 W 69 Sinky			

# Record of State Road Continued

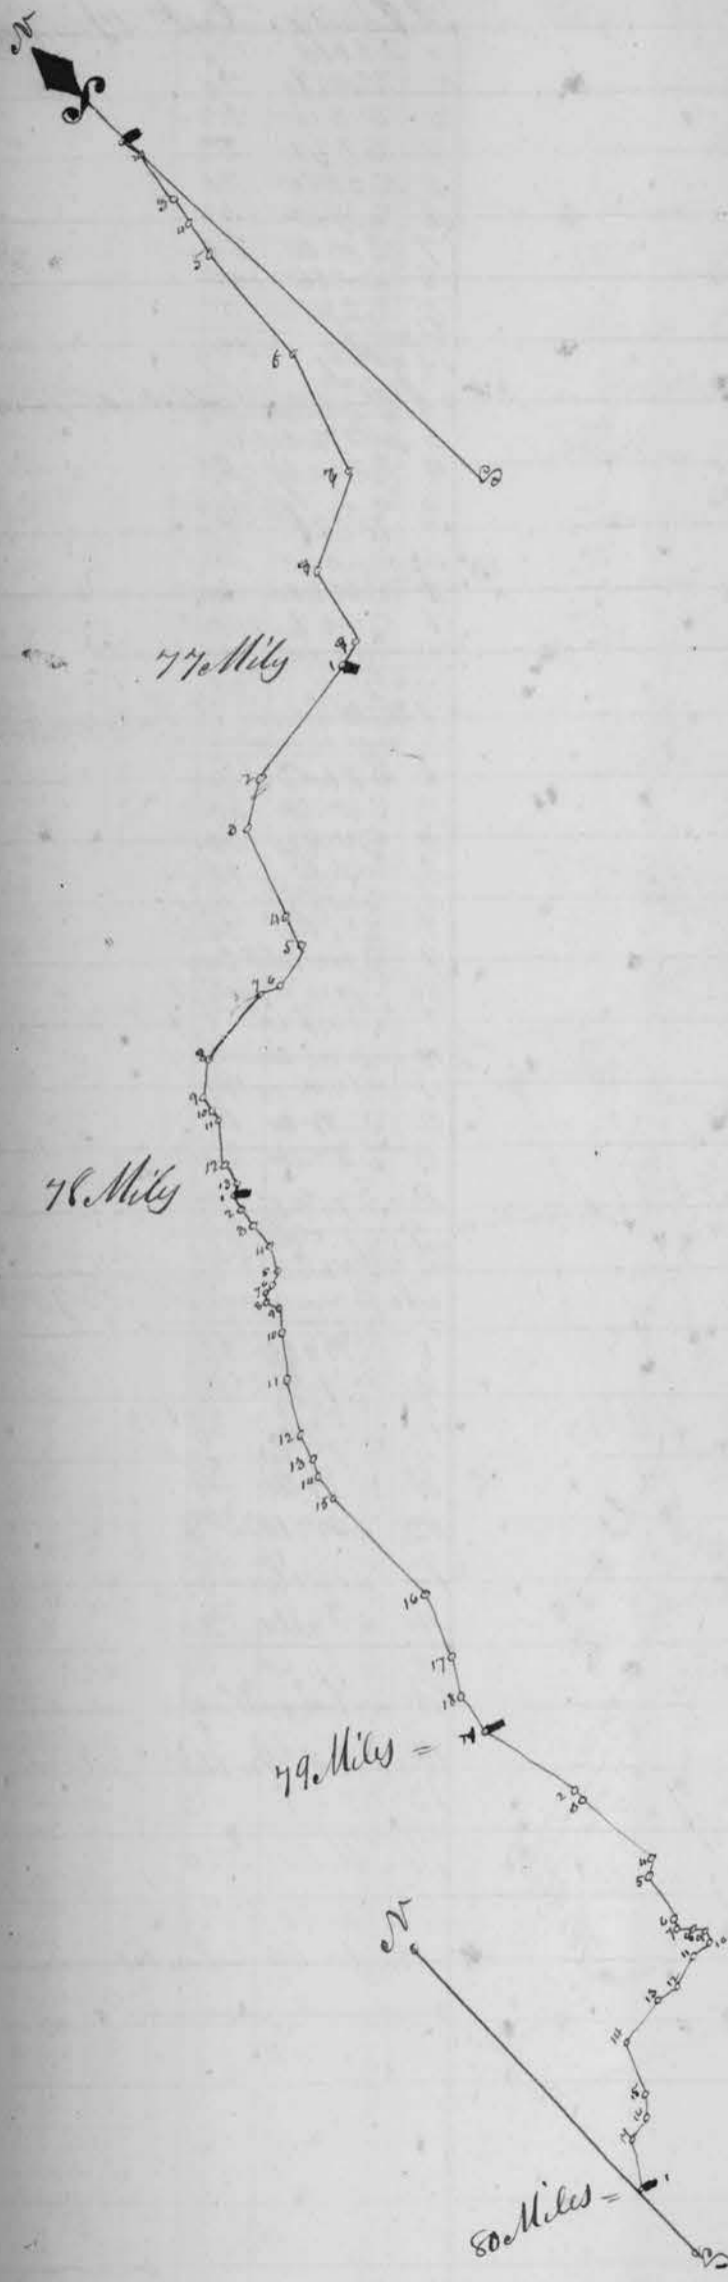

**St Courses Dist (Miles)**

1	S 52 E	12
2	S 11 W	28
3	S 10 W	16
4	S 11 W	19
5	S 1 W	69
6	S 18 W	68
7	S 60 W	53
8	S 16 1/2 W	41
9	S 79 W	14

77 Miles 320  
White Oak 14 in Dia S 31 1/2 E 31 Link

1	S 79 W	72
2	S 59 1/2 W	27.5
3	S 17 1/2 W	55
4	S 12 1/2 W	18.5
5	S 73 1/2 W	23
6	S 75 1/2 W	12
7	S 81 W	43
8	S 56 1/2 W	21
9	S 5 E	9.25
10	S 20 1/2 W	4.75
11	S 32 W	23
12	S 28 1/2 W	9
13	S 19 1/2 W	2

78 Miles 320  
White Oak 12 in Dia S 21 1/2 E 30 Link

1	S 19 1/2 W	9.5
2	S 9 W	10.5
3	S 5 W	13
4	S 24 W	13
5	S 58 W	5.5
6	S 84 1/2 W	5.5
7	S 50 1/2 W	3.85
8	S 16 E	6.65
9	S 110 W	12.5
10	S 36 W	25
11	S 32 W	29
12	S 19 W	14
13	S 22 W	8
14	S 18 1/2 W	14
15	S 2 1/2 E	72
16	S 21 1/2 W	34
17	S 29 W	22
18	S 11 W	22


79 Miles 320  
Knabapple Cuv Dia N 56 W 36 Link

1	S 13 E	58
2	S 3 1/2 E	4
3	S 1 E	48
4	S 50 W	10
5	S 80 W	25
6	S 17 1/2 W	3.4
7	S 38 E	9.2
8	S 20 1/2 E	6.45
9	S 29 1/2 W	5.2
10	S 86 W	18.75
11	S 83 W	18
12	N 89 W	12
13	N 84 W	27.5
14	S 31 1/2 W	30.5
15	S 44 1/2 W	11
16	S 82 1/2 W	14.5
17	S 30 1/2 W	26.5

80 Miles 320  
White Oak 16 in Dia N 33 1/2 W 31 Link



# Record of State Road (Continued)

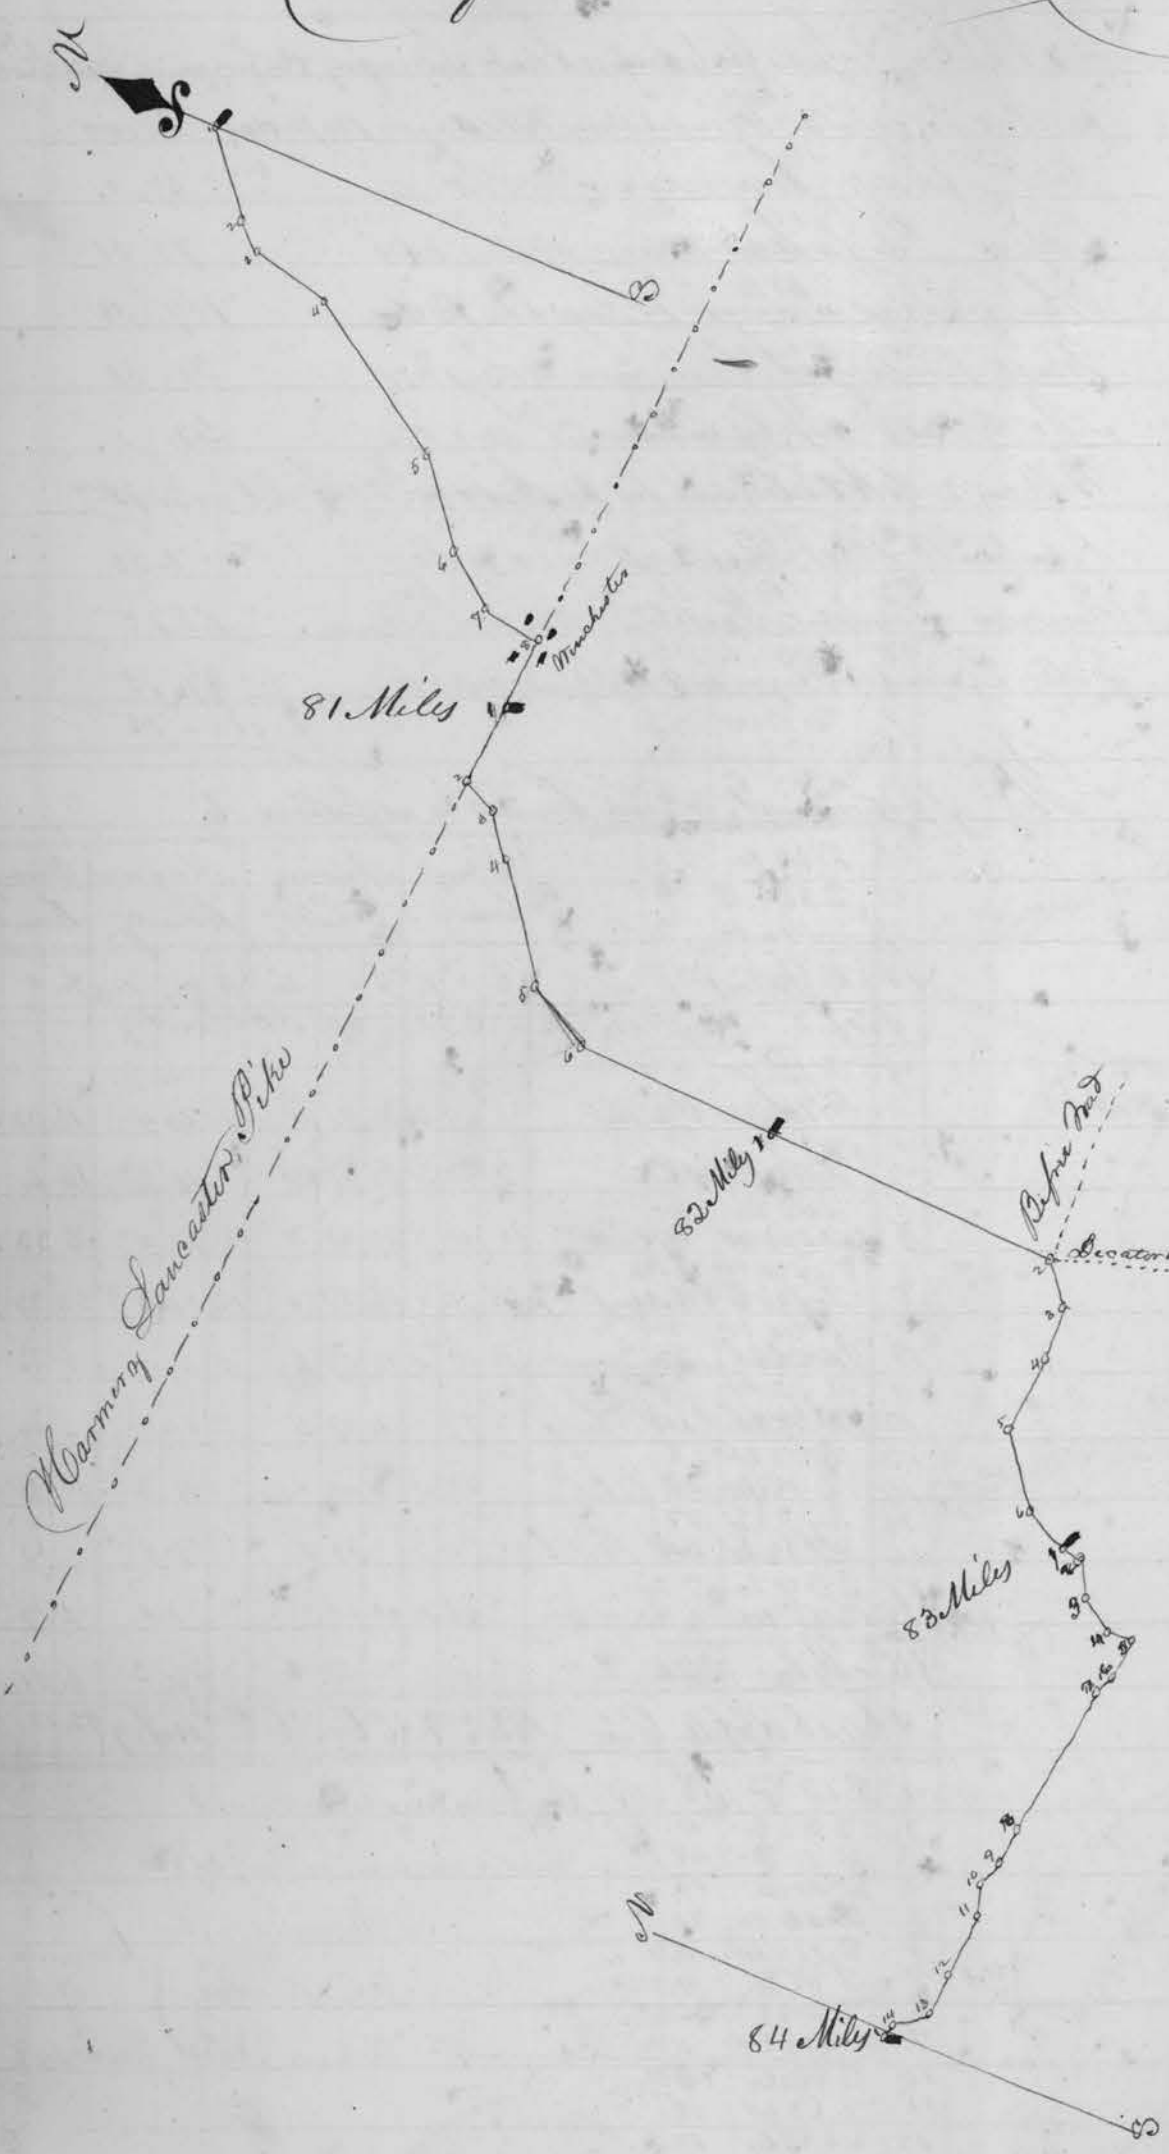

St Louis Dis. Remarks

1	S 53 W	11	
2	S 46 W	19	
3	S 12 1/2 W	34	
4	S 31 1/2 W	96	
5	S 53 1/2 W	53	
6	S 37 1/2 W	35	
7	S 2 W	32 85	
8	N 88 W	39 15	
81 Miles		320	
Boat Swamp 18 India S 45 E 40 D			
1	N 89 W	44	
2	S 21 1/2 W	21	
3	S 52 1/2 W	25	
4	S 56 W	78	
5	S 28 W	40 4	
6	S 2 1/2 W	111 4	
82 Miles		320	
A Wild Cherry 12 India N 36 E 63 D			
1	S 2 1/2 W	160	
2	S 51 1/4 W	34	
3	S 86 1/2 W	30	
4	S 87 1/2 W	39	
5	S 53 W	27	
6	S 24 1/2 W	20	
83 Miles		320	No timber
1	S 18 W	12	
2	S 58 1/2 W	18	
3	S 33 1/2 W	22 3	
4	S 1/2 W	11 7	
5	N 86 W	22	
6	N 64 W	10	
7	N 82 W	82	
8	N 83 W	22	
9	N 78 W	16	
10	S 78 W	18	
11	S 89 W	36	
12	N 87 W	23 8	
13	N 40 W	23	
14	N 68 W	2	
84 Miles		320	
Boat 10 India S 2 W 41 Linty			

# Record of State Road Continued

34	6000	Dist
1	1650	46
2	1810	64
3	5600	54
4	5850	44
5	1850	21
6	5850	11
7	5870	20
8	5275	6.4
9	5395	8.5
10	5605	7.5
11	5820	22
12	5690	18
85	Mily	320
N. 12 in Dia		
N. 4 1/2 in Dia		
30 Poles		
1	5710	46
2	5715	19
3	5750	11
4	5800	24
5	5750	16
6	5800	16
7	5895	20
8	5650	39
9	5375	10.5
10	5575	6.5
11	5800	7.5
12	5880	9.5
13	5850	6.6
14	5410	5.7
15	5275	9.2
16	5360	19
17	5190	7.5
18	5550	25.5
19	5880	36
20	5850	16
21	5470	10
86	Mily	320
N. oak 12 in Dia		
38 Poles		
1	5600	29
2	5620	25
3	5890	14
4	5800	22
5	5710	38.1
6	5370	19.9
7	5500	12
8	5610	29
9	5450	28.3
10	5210	12.7
11	5375	17
12	5595	49
13	5760	24
87	Mily	320
N. oak 12 in Dia		
37 Poles		
1	5760	20
2	5870	20
3	5810	40
4	5700	30
5	5610	36
6	5700	19.3
7	5385	15.2
8	5575	4.2
9	5320	6.8
10	5120	16.25
11	5320	17
12	5170	87
13	5210	8
88	Mily	320
White oak 12 in Dia		
37 Poles		
1	5210	20
2	5780	7.25
3	5400	6.15
4	5110	10.6
5	5275	30
6	5400	19
7	5450	14
8	5450	10
9	5375	10
10	5530	27
11	5430	11
12	5360	16
13	5310	40
14	5480	50
15	5260	10
16	5480	18
17	5275	23



A Bill of expenses for laying out and surveying the foregoing State Road

William Smith Commissioner	40 days @ 150 per day	60.00
John Dodge Commissioner	45 days @ 150 " "	67.50
Richard Thole Commissioner	49 days @ 150 " "	73.50
John Adams Surveyor	73 days @ 150 per day	109.50
Josiah Burlingame Chairman	38 days @ 75	28.50
Mitchel Mc Coy Chairman	28 days @ 75	21.00
William Molster Chairman	9 days @ 75	6.75
Josiah M Hart Marker	2 days @ 75 per day	1.50
Fresman Random Marker	25 days @ 75	18.75
Silas Sorance Playman & Marker	37 days @ 75	27.75
		<u>\$411.00</u>

The apportionment to each County is as follows viz

Names	Belmont County		Murray County		Morgan County		Washington County					
	¢	in	¢	in	¢	in	¢	in				
William Smith	8	49	3	30	90	1	7	26	9	13	33	5
John Dodge	9	55	5	34	76	4	8	18	2	14	65	1
Richard Thole	10	40	5	27	85	4	8	40	5	16	33	5
John Adams	15	50	1	56	39	5	13	23	1	24	33	7
Josiah Burlingame	4	03	5	11	67	8	3	45	5	6	33	4
Mitchel Mc Coy	2	97	2	10	81	5	2	54	4	4	66	7
William Molster		92	5	3	44	1		90	8	1	50	0
Josiah M Hart	2	1	2	77	3			17	8		33	3
Fresman Random	2	65	4	10	00	8	2	27	1	4	17	1
Silas Sorance	3	32	8	14	29	2	3	29	2	6	51	9
<b>Total</b>	<b>58</b>	<b>68</b>	<b>0</b>	<b>218</b>	<b>72</b>	<b>1</b>	<b>50</b>	<b>15</b>	<b>5</b>	<b>92</b>	<b>18</b>	<b>2</b>

We certify the foregoing to be correct  
 Given under our hands July 3rd 1840  
 William Smith Commissioner  
 John Dodge )  
 Richard Thole ) of  
 Said road

Total distance in Washington County 19 Miles 249.7 Perches

Distance from opposite the flats of Brass Creek to Pleasanton 88 Miles 319 Perches


Grade not exceeding 6° of an angle with the horizon  
 John Adams Surveyor  
 William Smith Commissioner  
 Richard Thole  
 John Dodge

Terminating at a monument in Pleasanton on the graded state road intersected by the S.W. corner of Hans house bearing N 72° E 40 Poles and the N.E. corner of Hully blacksmith shop S 56° W 62 1/2



181  
 Record of a Plot of a graded state road commencing at the Town  
 in the county of Queensbury thence to Levi Engle in said County of Queensbury  
 County

Sta	Course	Dist	W Dist	E. Dist	D. of Curve
1	N 14 3/4 W	6.36	6.36	2 1/2	
2	N 13 E	4.05	10.41		
3	N 4 1/2 W	5.29	15.70	2 1/2	
4	N 2 E	9.67	25.37	3/4	
5	N 3 E	5.09	30.46	2 1/2	
6	N 1/4 W	5.23	35.69		
7	N 12 1/2 W	4.97	40.66	1 1/2	
8	N 31 1/2 W	1.48	42.14	5	
9	N 26 1/2 W	2.08	44.22	5	
10	N 6 2 1/2 W	1.71	45.93	5	
11	N 7 3 W	3.58	49.51	5	
12	N 76 1/2 W	3.66	53.17	3 3/4	
13	N 73 1/2 W	2.53	55.70	1 1/2	
14	N 80 1/4 W	2.75	58.45	1 3/4	
15	N 61 1/2 W	1.35	59.80	2 3/4	
16	N 30 W	.91	60.71	5	
17	N 7 1/2 W	1.52	62.23	5	
18	N 7 1/2 E	1.52	63.75	5	
19	N 14 E	1.91	65.66	5	
20	N 31 1/4 E	1.50	67.16	5	
21	N 31 E	2.03	69.19	5	
	Same	4.16	73.35	5	
22	N 29 E	2.89	76.24	5	
23	N 53 E	1.46	77.70	5	
24	N 52 1/2 E	1.90	79.60	5	
25	N 43 1/2 E	.40	80.00	5	
<hr/>					
1	Same	2.10	2.10	5	
2	N 33 1/2 E	1.50	3.60	5	
3	N 31 1/2 E	2.00	5.60	5	
4	N 19 E	4.57	10.17	3	9.9
5	N 20 1/4 E	1.76	11.93	3/4	
6	N 3 1/2 E	8.18	20.11	1	
7	N 5 1/2 W	5.58	25.69	1	
8	N 11 1/2 E	7.72	33.41		
9	N 36 1/2 E	11.69	45.10	1 1/2	2
10	N 38 1/4 W	2.10	47.20	5	
11	N 30 1/2 W	1.69	48.89	5	
12	N 39 W	.98	49.87	5	
13	N 56 3/4 W	1.12	50.99	5	
14	N 46 W	1.33	52.31	5	
15	N 41 1/4 W	1.19	53.50	5	
16	N 48 1/2 W	1.12	54.62	5	

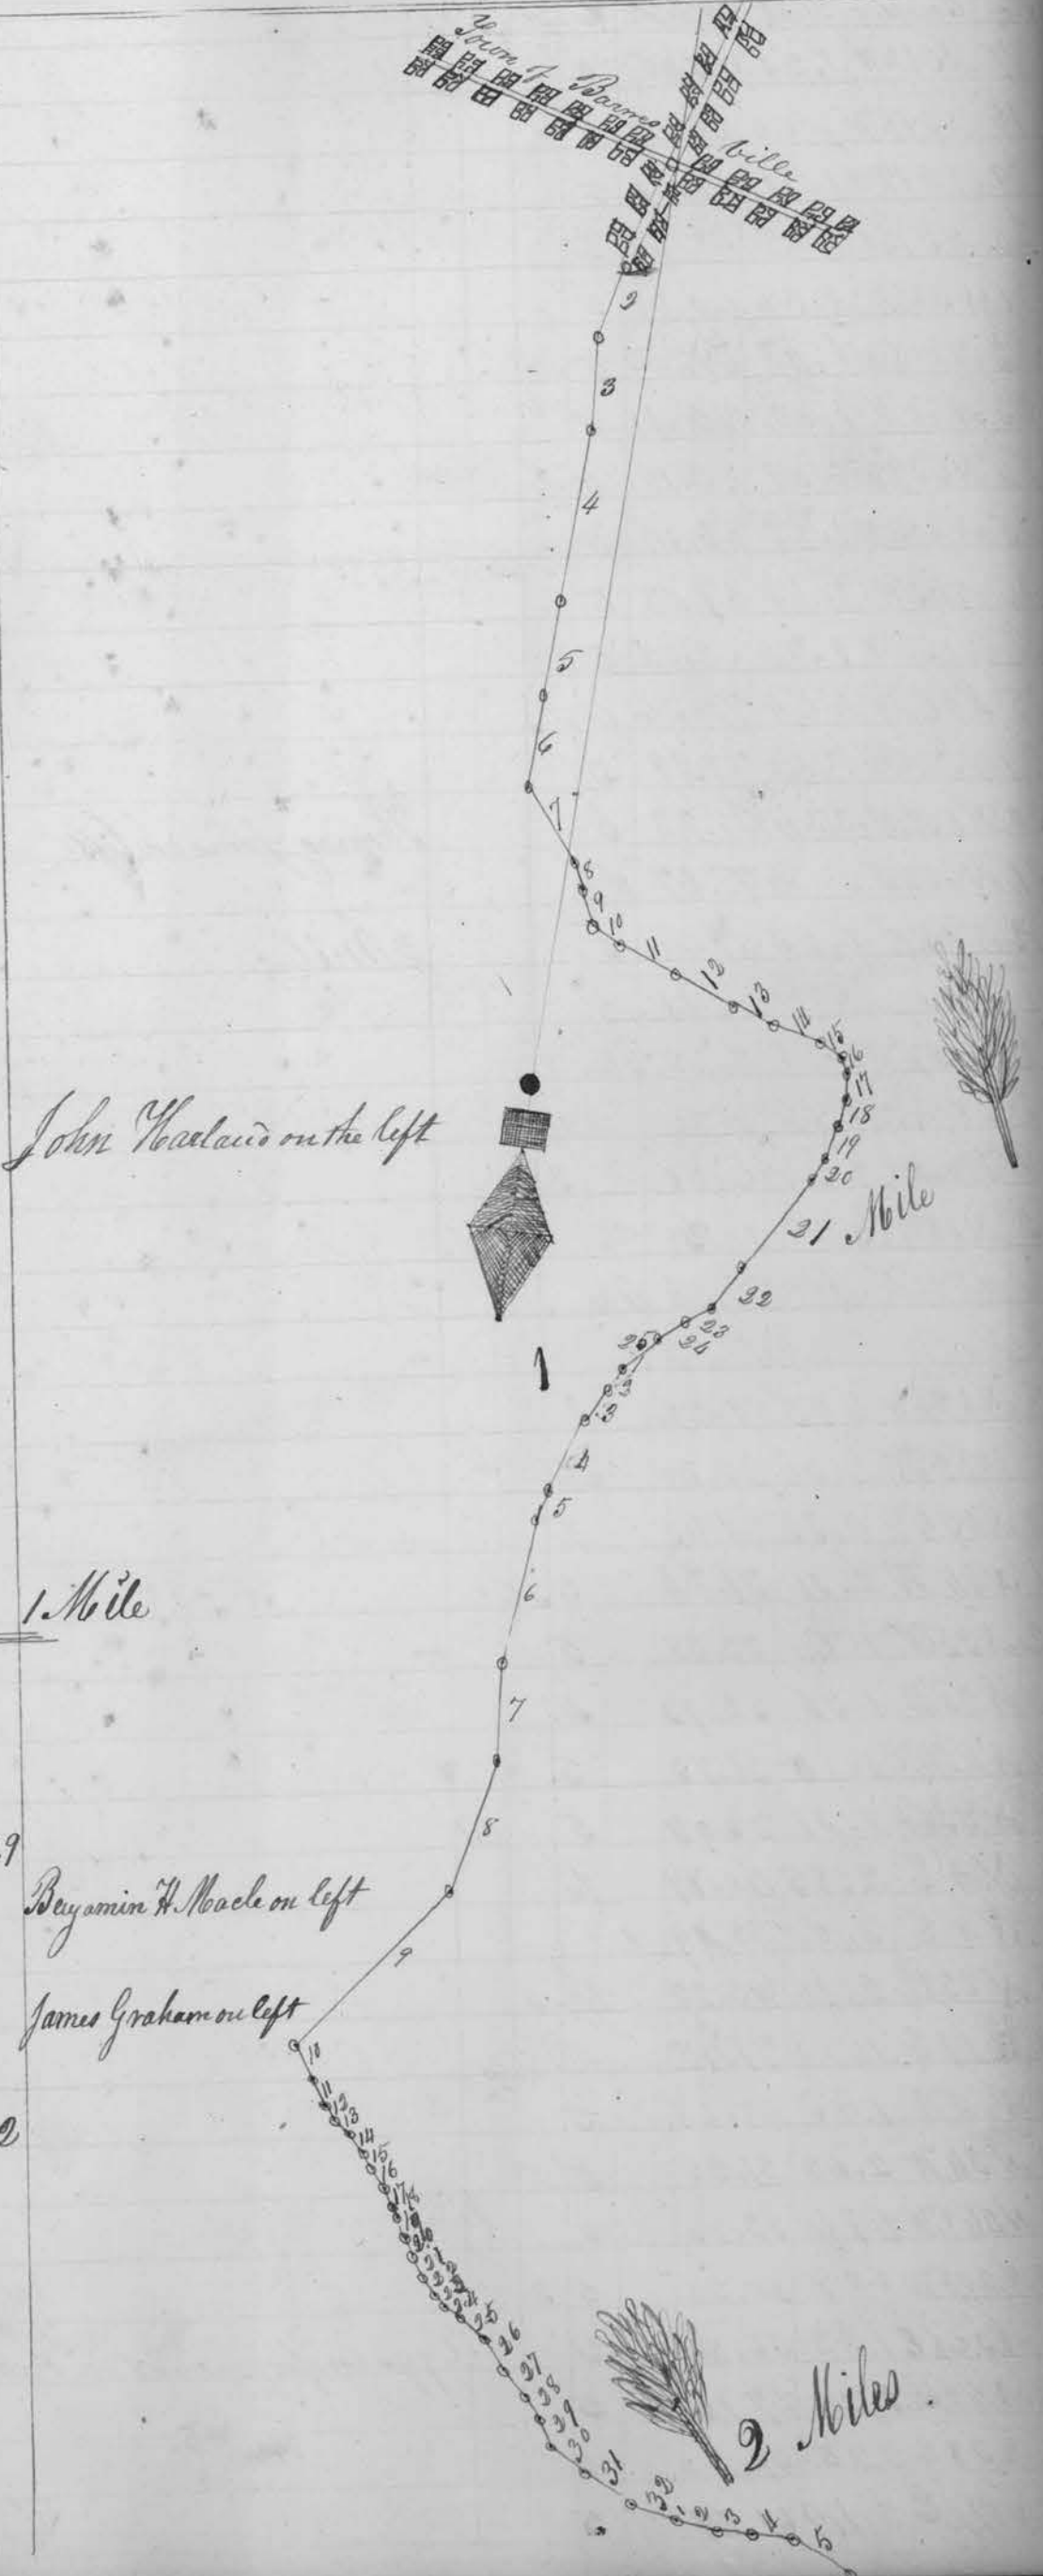


of Barnesville in the County of Belmont thence to the Town of Fairview  
 thence to the Ohio canal at Lock No 17 near Gnadenkutter in Tuscarawas

No	Course	Dist	W Dist	E	D	Left	Right
17	N 31 1/2 W	1.21	55.83	5			
18	N 39 1/2 W	1.60	56.43	5			
19	N 41 1/2 W	1.11	57.54	5			
20	N 3 1/4 W	1.08	58.62	5			
21	N 36 1/2 W	1.39	60.01	5			
22	N 48 W	1.08	61.09	5			
23	N 48 W	1.02	62.11	5			
24	N 63 1/2 W	1.01	63.12	5			
25	N 60 1/4 W	1.82	64.94	5			
26	N 43 W	2.14	67.08	5			
27	N 43 1/2 W	1.74	68.82	5			
28	N 45 1/2 W	1.54	70.36	5			
29	N 34 1/2 W	1.63	71.99	5			
30	N 56 1/4 W	2.34	74.33	5			
31	N 66 1/2 W	3.14	77.47	3 1/4			
32	N 75 W	3.53	80.00	5			
1	Same	1.11	1.11	5			
2	N 85 1/2 W	3.31	2.42	3 1/4			
3	S 87 1/2 W	1.84	4.26	2 1/2			
4	West	2.24	6.50	3			
5	N 68 W	3.88	10.38	2 1/2			
6	N 70 1/2 W	4.26	14.64	2 1/4			
7	N 67 W	2.69	17.33	1			
8	N 48 1/2 W	1.93	19.26	3/4			
9	N 42 1/2 W	4.04	23.30	5/4			
10	N 45 1/2 W	6.33	29.63	3/4			
11	N 44 W	2.11	31.74	5 3/6			
12	N 35 W	1.64	33.38	5			
13	N 24 W	1.55	34.93	5			
14	N 42 1/2 W	1.88	36.73	5			
15	N 53 1/2 W	1.31	38.04	5	5.1		
16	N 4 E	3.85	40.89	1/4			
17	N 9 E	2.20	43.09	2			
18	N 22 1/2 E	2.18	45.27	4 1/4 3			
19	N 19 E	1.88	47.15	5			
20	N 5 W	1.43	48.58	5			
21	N 34 W	2.68	51.26	5			
22	N 44 1/2 W	1.74	53.00	5			
23	N 20 1/2 W	1.28	54.28	5 3			
24	N 26 1/2 E	1.58	55.86	5			
25	N 42 1/2 E	1.29	57.15	5			
26	N 38 E	2.25	59.40	5			
27	N 17 1/2 E	2.49	61.89	5			

Agg Thomas Jones on left

2 Miles

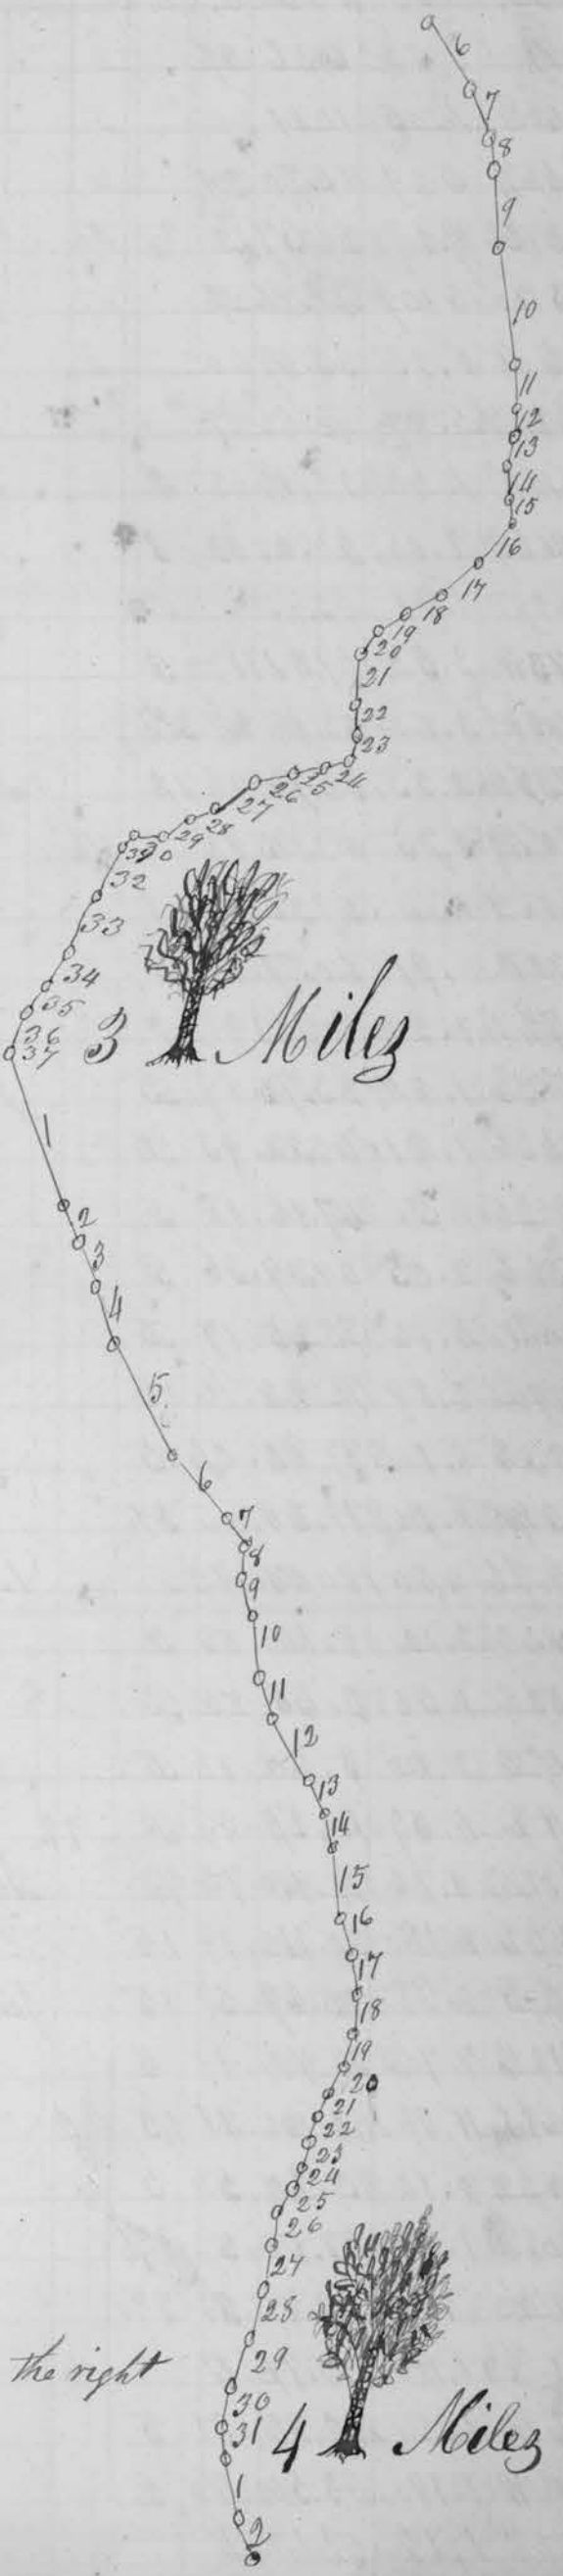

Agg improvement on the right

4 Miles



183  
 Record of a plot of a State Road commencing at the Town of Brownsville  
 thence to Levi Engle in said County of Quincy thence to the Ohio

No	Course	Dist.	% Dist.	Co.	D.	E. by	W. by
28	N30 1/2 E	1.33	63.22		5		7.4
29	N14 E	1.42	64.84		5		
30	N54 1/2 E	1.56	66.40		5		
31	N6 1/2 W	" 80	67.20		5		
32	N13 1/2 W	2.92	70.12		2 1/2		
33	N10 1/2 W	3.38	73.50		4 1/2	9.7	
34	N 9 1/2 W	2.10	75.60		5		
35	North	1.67	77.27		5		
36	N19 1/2 W	2.41	79.68		1/2		
37	N59 1/2 W	" 32	80.00		1		
1	Same	8.11	8.11		1		
2	N60 1/2 W	2.16	10.27		3 3/4		
3	N62 1/2 W	2.71	12.98		2		
4	N59 W	3.00	15.98		3 3/4	1.3	
5	N69 W	6.88	22.86		1		
6	N80 W	4.38	27.24		1/2		
7	N78 1/2 W	1.67	28.91		2 1/2		
8	N32 W	1.98	30.89		5		
9	N56 W	2.04	32.93		5		
10	N46 1/2 W	3.25	36.18		4 1/2		
11	N61 1/2 W	2.18	38.36		5		
12	N71 1/2 W	3.81	42.17		5		
13	N68 W	1.99	44.16		5		
14	N53 W	1.88	46.04		5		
15	N44 1/2 W	3.81	49.85		4 1/2		
16	N56 1/2 W	2.10	51.95				
17	N19 1/2 W	2.11	54.06		2		
18	N34 1/2 W	3.19	56.25		5		
19	N33 1/2 W	1.79	58.04		5		
20	N9 1/2 W	1.53	59.57		5		
21	N14 1/2 W	1.18	60.75		5		
22	N33 1/2 W	1.44	62.19		5		
23	N22 1/2 W	1.40	63.59		5		
24	N14 1/2 W	1.32	64.91		5		
25	N9 1/2 W	1.40	66.31		5		
26	N32 W	1.93	68.24		5		
27	N30 W	2.35	70.59		1 3/4		
28	N22 1/2 W	2.72	73.31		3 3/4		
29	N18 1/2 W	2.80	76.11		1/4		
30	N29 W	2.20	78.31		5		
31	N43 1/2 W	1.69	80.00		2		

3 Miles

1.10 George Buckhannon on the right.

1.3

John Shannon on right


4 Miles





In the County of Belmont thence to the Town of Fairview in the County of Guernsey  
 Canal at Lock No 17 near Gnaddenhatten in Suscarawas County, (Continued)

No	Course	Dist	W. Dist	E	S	W. Dist	E
1	N 52 1/4 W	3.21	3.21				
2	N 62 1/4 W	2.20	5.41		2 1/2		
3	S 83 1/4 W	5.85	11.26	2			
4	N 74 1/2 W	2.25	13.51		2 1/2		
5	N 56 W	1.29	14.80		5		
6	N 5 1/4 W	1.76	16.56		5		
7	N 86 1/4 W	2.18	18.74		4 1/4		
8	N 42 W	1.45	20.19		5	5.8	
9	N 85 1/2 W	1.33	21.52		5		
10	N 75 1/2 W	.71	22.23		5		
11	N 67 1/2 W	.84	23.07		5		
12	N 37 1/2 W	2.50	25.57		5		
13	N 4 1/2 E	1.20	26.77		5		
14	N 21 E	1.03	27.80		5		
15	N 18 1/2 E	.85	28.65		5		
16	N 41 1/4 E	.90	29.55		5		
17	N 13 1/2 E	.71	30.26		5		
18	N 20 1/2 E	.69	30.95		5		
19	N 4 1/2 E	1.90	32.85		4 3/4		
20	N 8 1/2 W	.180	33.65		5		
21	N 26 1/2 W	.92	34.57		5		
22	North	.49	35.06		5		
23	N 19 3/4 W	1.13	36.19		5		
24	N 33 1/4 W	1.03	37.22		5		
25	N 35 3/4 W	1.02	38.24		5		
26	N 50 1/4 W	1.00	39.24		5		
27	N 39 W	1.29	40.53		5	12	
28	N 26 W	2.18	42.71		5		
29	N 45 1/2 W	1.54	44.25		5		
30	N 54 1/2 W	1.74	46.02		5		
31	N 38 1/2 W	1.66	47.68		5		
32	N 50 1/4 W	2.63	50.31		2 3/4		
33	N 9 1/2 W	1.17	51.48	5	4.1		
34	N 1 1/4 W	2.42	53.90	5			
35	N 1 1/2 E	1.58	55.28	5			
36	N 11 1/2 W	1.48	56.76	5			
37	N 21 1/2 W	4.01	60.77	5			
38	N 36 1/2 W	3.98	64.75	4 1/4			
Same		15.25	80.00	4 1/4			
Same		4.18	4.18	5			
Same		3.06	7.24	5			
2	N 18 1/2 W	6.59	13.83	5			
3	N 30 W	1.49	15.32	5			

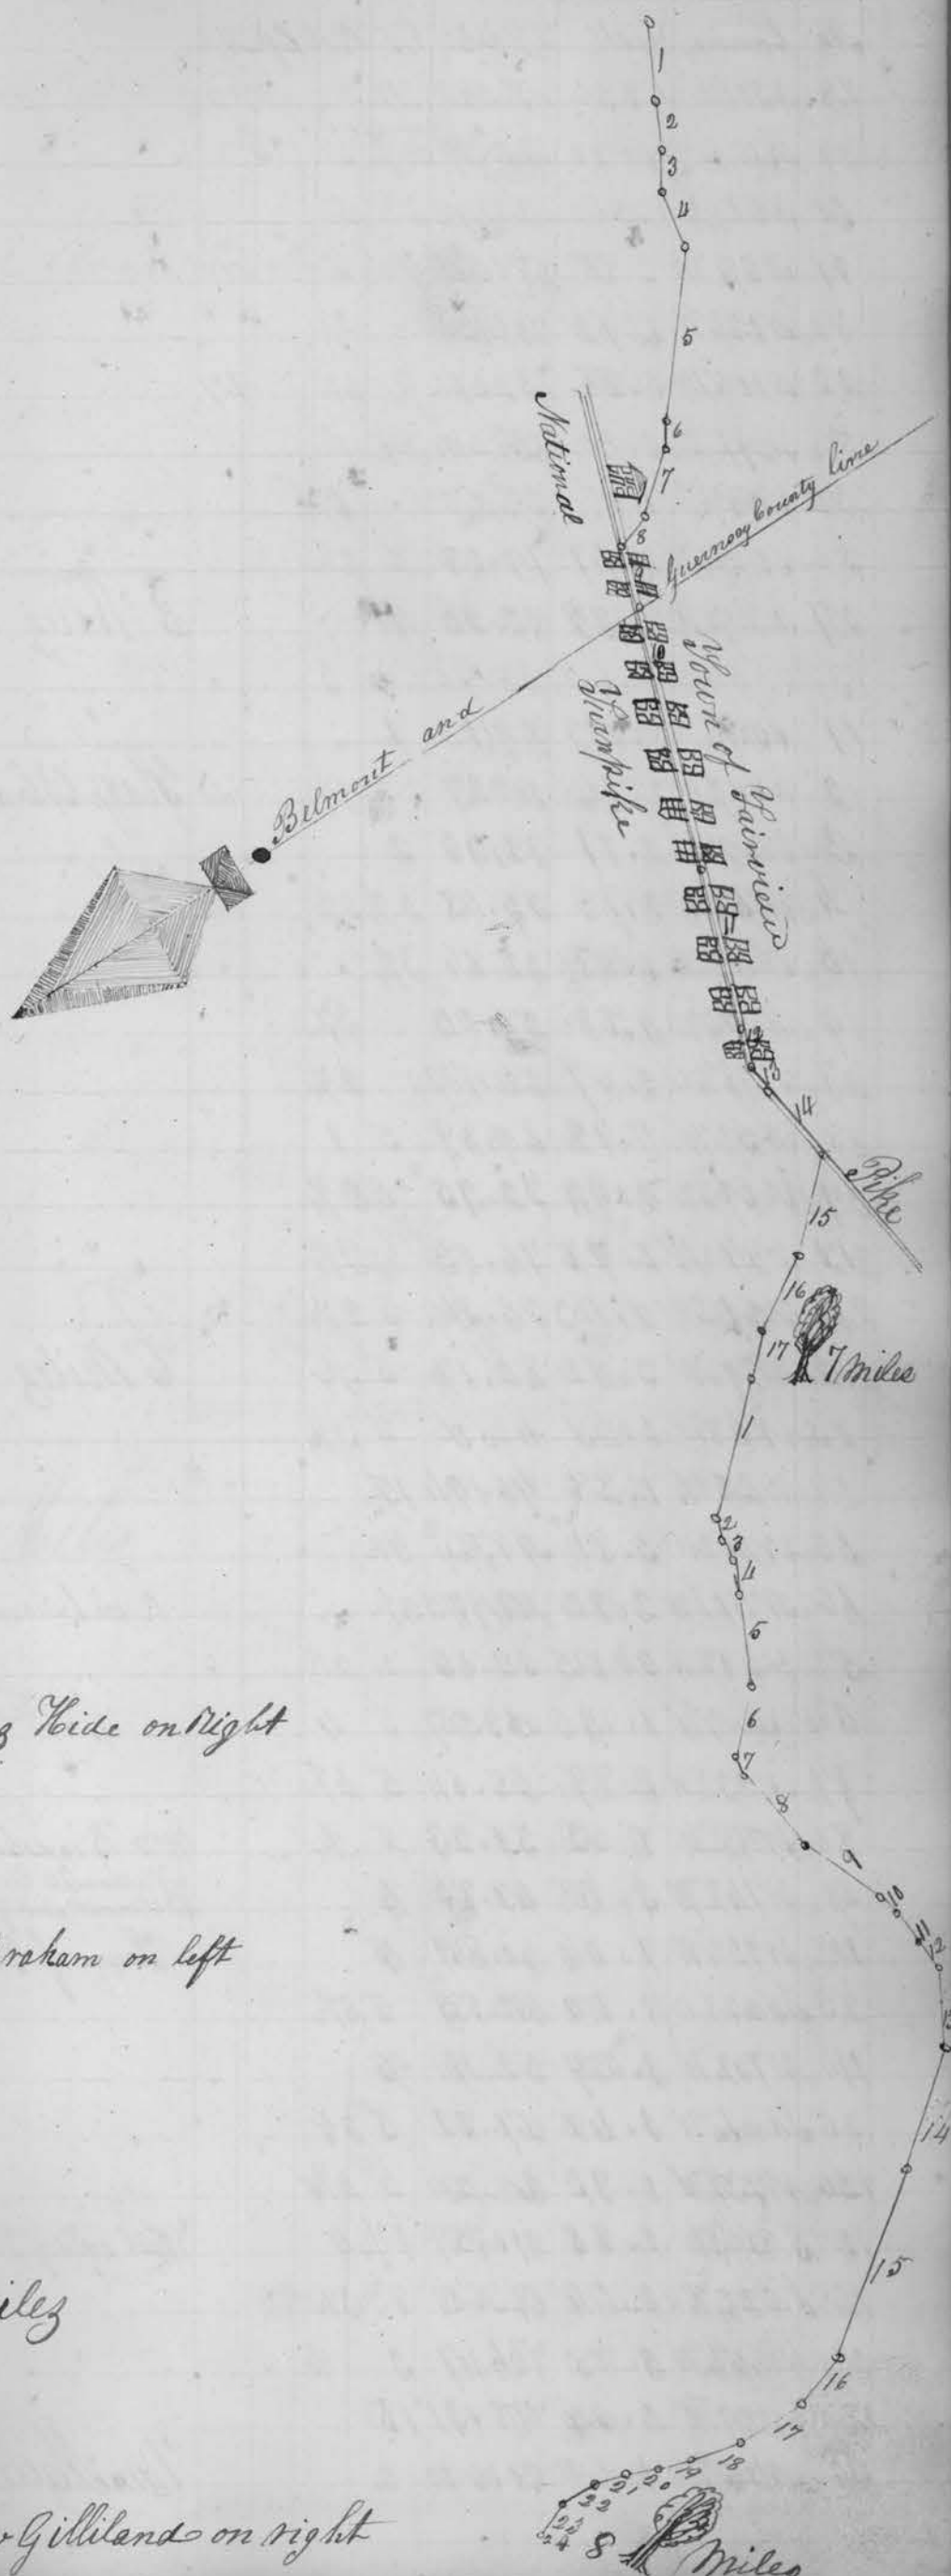

Thomas Hide on right

John Graham on left

5 Miles


Widow Gilliland on right

7 Miles

8 Miles

Record of a Plot of a graded State road commencing at the Town of  
 the County of Guernsey thence to Levi Engle in said County of Guernsey  
 County. Continued


Sta	Course	Dist.	W Dist.	E D	6 ft Dist
4	N 31 1/2 W	3.16	18.48	1 1/2	
same		3.31	21.79	2 3/4	
5	N 6 3/4 W	9.64	24.43	3 3/4	
6	N 2 1/4 W	3.23	27.66	1	
7	N 5 W	3.84	31.50	1	
8	N 4 1/2 W	1.06	32.56	3/4	
9	N 5 7/8 W	3.58	36.14	3 1/2	
10	N 5 1/4 W	2.47	38.61	4 1/2	
11	N 4 5/8 W	1.77	40.38	2 1/2	
12	N 3 8/8 W	2.87	43.25	1 1/4	
13	N 4 1/4 W	2.65	46.90	3	
14	N 5 7/8 W	2.33	49.23	4	
15	N 4 7/8 W	1.95	51.18	3 1/2	
16	N 6 1/4 W	1.17	52.35	3	
17	N 8 6/8 W	2.78	55.13	4 1/4	
18	N 6 5/8 W	1.48	56.61	3 1/4	
19	N 4 9/8 W	3.21	59.92	3 1/2	
20	N 4 0 W	2.47	62.19	2 3/4	
21	N 2 7 W	7.02	69.41	1	
22	N 5 9/8 W	2.94	72.35	2 3/4	
23	N 5 7 W	1.78	74.13	3 1/2	
24	N 6 5/8 W	2.43	76.56	2 1/2	
25	N 6 1 W	3.44	80.00	1/4	
1	N 6 2 W	4.53	4.53	3 1/2	
2	N 6 1 1/2 W	2.66	7.19	1 1/2	
3	N 6 2 W	2.54	9.73	1/2	
4	N 7 9 W	3.24	12.97	3 1/2	
5	N 5 0 1/2 W	9.65	22.62	2 1/2	
6	N 5 6 1/2 W	1.65	23.27	4	
7	N 3 9 1/2 W	3.84	28.11	4 1/2	
8	N 2 3 1/2 W	2.12	30.23	1/2	
9	N 7 4 1/2 W	3.58	33.81	4	
10	N 7 1 W	7.04	40.85	4	
same		8.00	48.85	3 1/2	
11	N 7 0 1/2 W	3.29	52.14	3/4	
same		5.68	57.82	3 1/4	
12	N 7 3 1/2 W	2.31	60.13	4 1/4	
13	S 8 4 1/4 W	1.85	61.98	4	
14	S 8 2 1/2 W	4.64	66.62	3 1/2	
15	N 4 6 1/4 W	5.85	72.47	3	
16	N 3 3 W	4.64	77.11	1 1/2	
17	N 4 5 W	2.89	80.00		

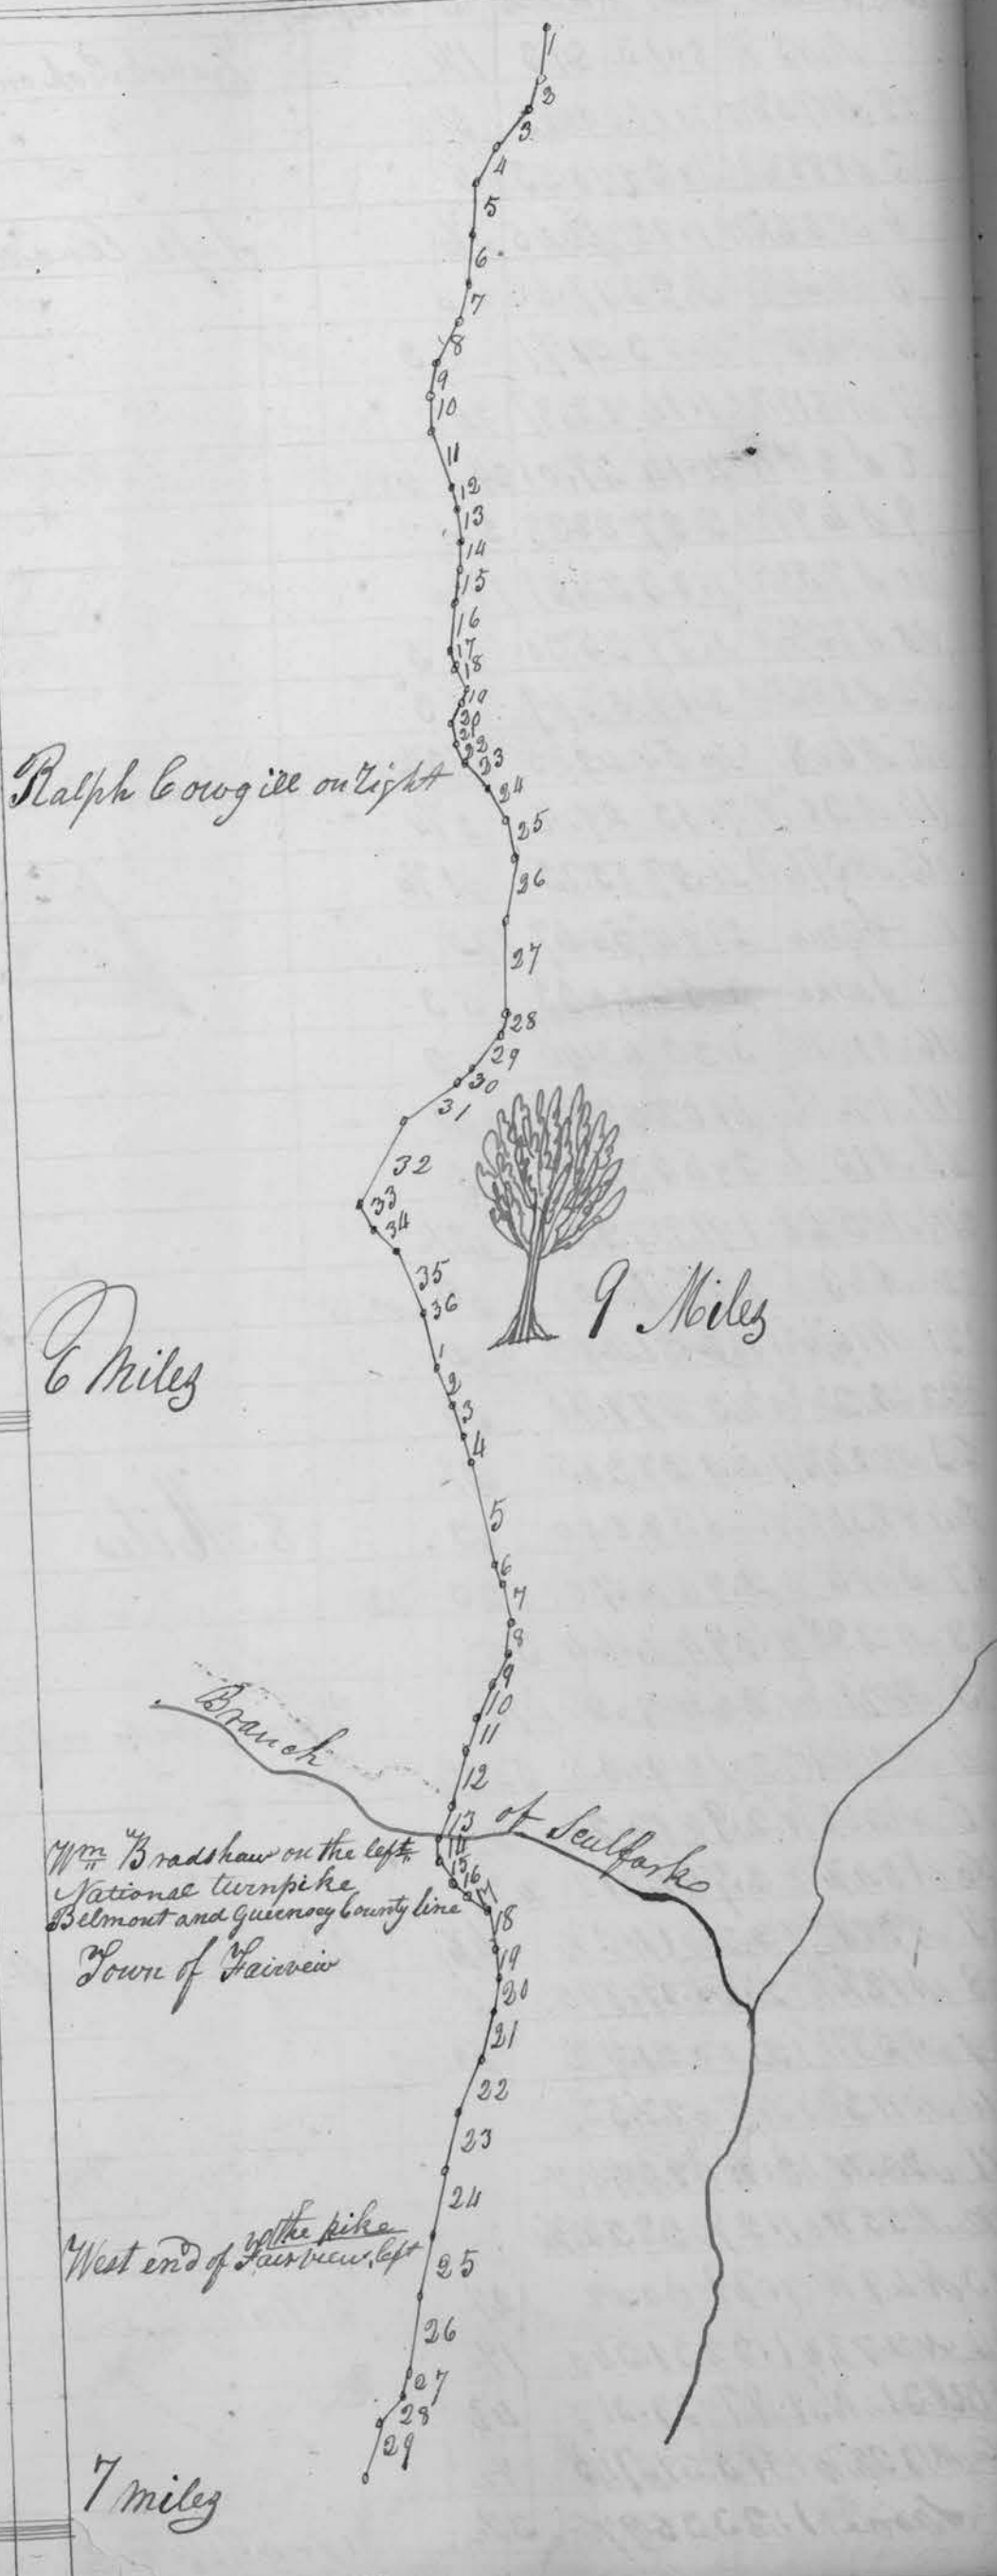



Barnegilla in the County of Belmont thence to the Town of Fairview in  
 thence to the Ohio canal at Lock No 17 near Madsenhutten in Tuscarawas

Sta	Course	Dist	W Dist	E.	D. left	W. right
1	N 43 W	8.13	8.13	1 1/4		
2	N 74 1/2 W	1.10	9.23	5		
3	N 88 1/2 W	1.30	10.53	5		
4	N 65 1/2 W	1.92	12.45	3 1/4		
5	N 64 W	5.23	17.68	3		
6	N 45 W	4.03	21.71	3		
7	N 81 1/4 W	1.16	22.87	1/4		
8	S 81 1/4 W	4.14	27.01	2 1/4		
9	S 69 W	5.27	32.28	2 1/4		
10	S 75 1/2 W	1.23	33.51	1 1/4		
11	S 73 1/2 W	1.79	35.30	5		
12	S 88 1/2 W	2.19	37.49	3		
13	N 60 1/4 W	4.54	42.03	3 1/2		
14	N 38 W	7.13	49.16	1/4		
15	N 37 1/4 W	4.57	53.73	1 3/4		
	Same	2.94	56.67	1 1/2		
	Same	3.56	60.23	3		
16	N 18 W	3.23	63.46	2		
17	N 1/2 E	4.02	67.48	2		
18	N 15 E	2.84	70.32	2		
19	N 15 1/4 E	1.99	72.11	3 1/2		
20	N 23 E	1.97	74.08	5		
21	N 16 3/4 E	1.60	75.68	5		
22	N 2 E	2.02	77.70	5		
23	N 24 1/2 W	2.15	79.85	3 1/2		
24	N 34 1/2 W	1.15	80.00	3		
1	Same	2.70	2.70	3		
2	N 33 3/4 W	1.94	4.64	3		
3	N 2 1/4 E	2.64	7.28	4 1/2		
4	N 11 1/2 W	2.10	9.38	5 3/4		
5	N 32 1/2 W	2.90	12.28			
6	N 34 3/4 W	2.74	15.02	2		
7	N 31 W	2.26	17.28	4 1/4		
8	N 12 3/4 W	2.51	19.79	5		
9	N 33 W	2.00	21.79	4 1/2		
10	N 43 W	1.74	23.53			
11	N 60 W	3.41	26.94	1 1/2		
12	N 55 W	1.29	28.23	3/4		
13	N 49 W	1.79	30.02	2 1/4		
14	N 57 1/2 W	1.32	31.34	1 1/2		
15	N 31 W	1.97	33.31	4 1/4		
16	N 53 1/2 W	1.43	34.74	1/2		
	Same	1.23	35.97	3 1/4		

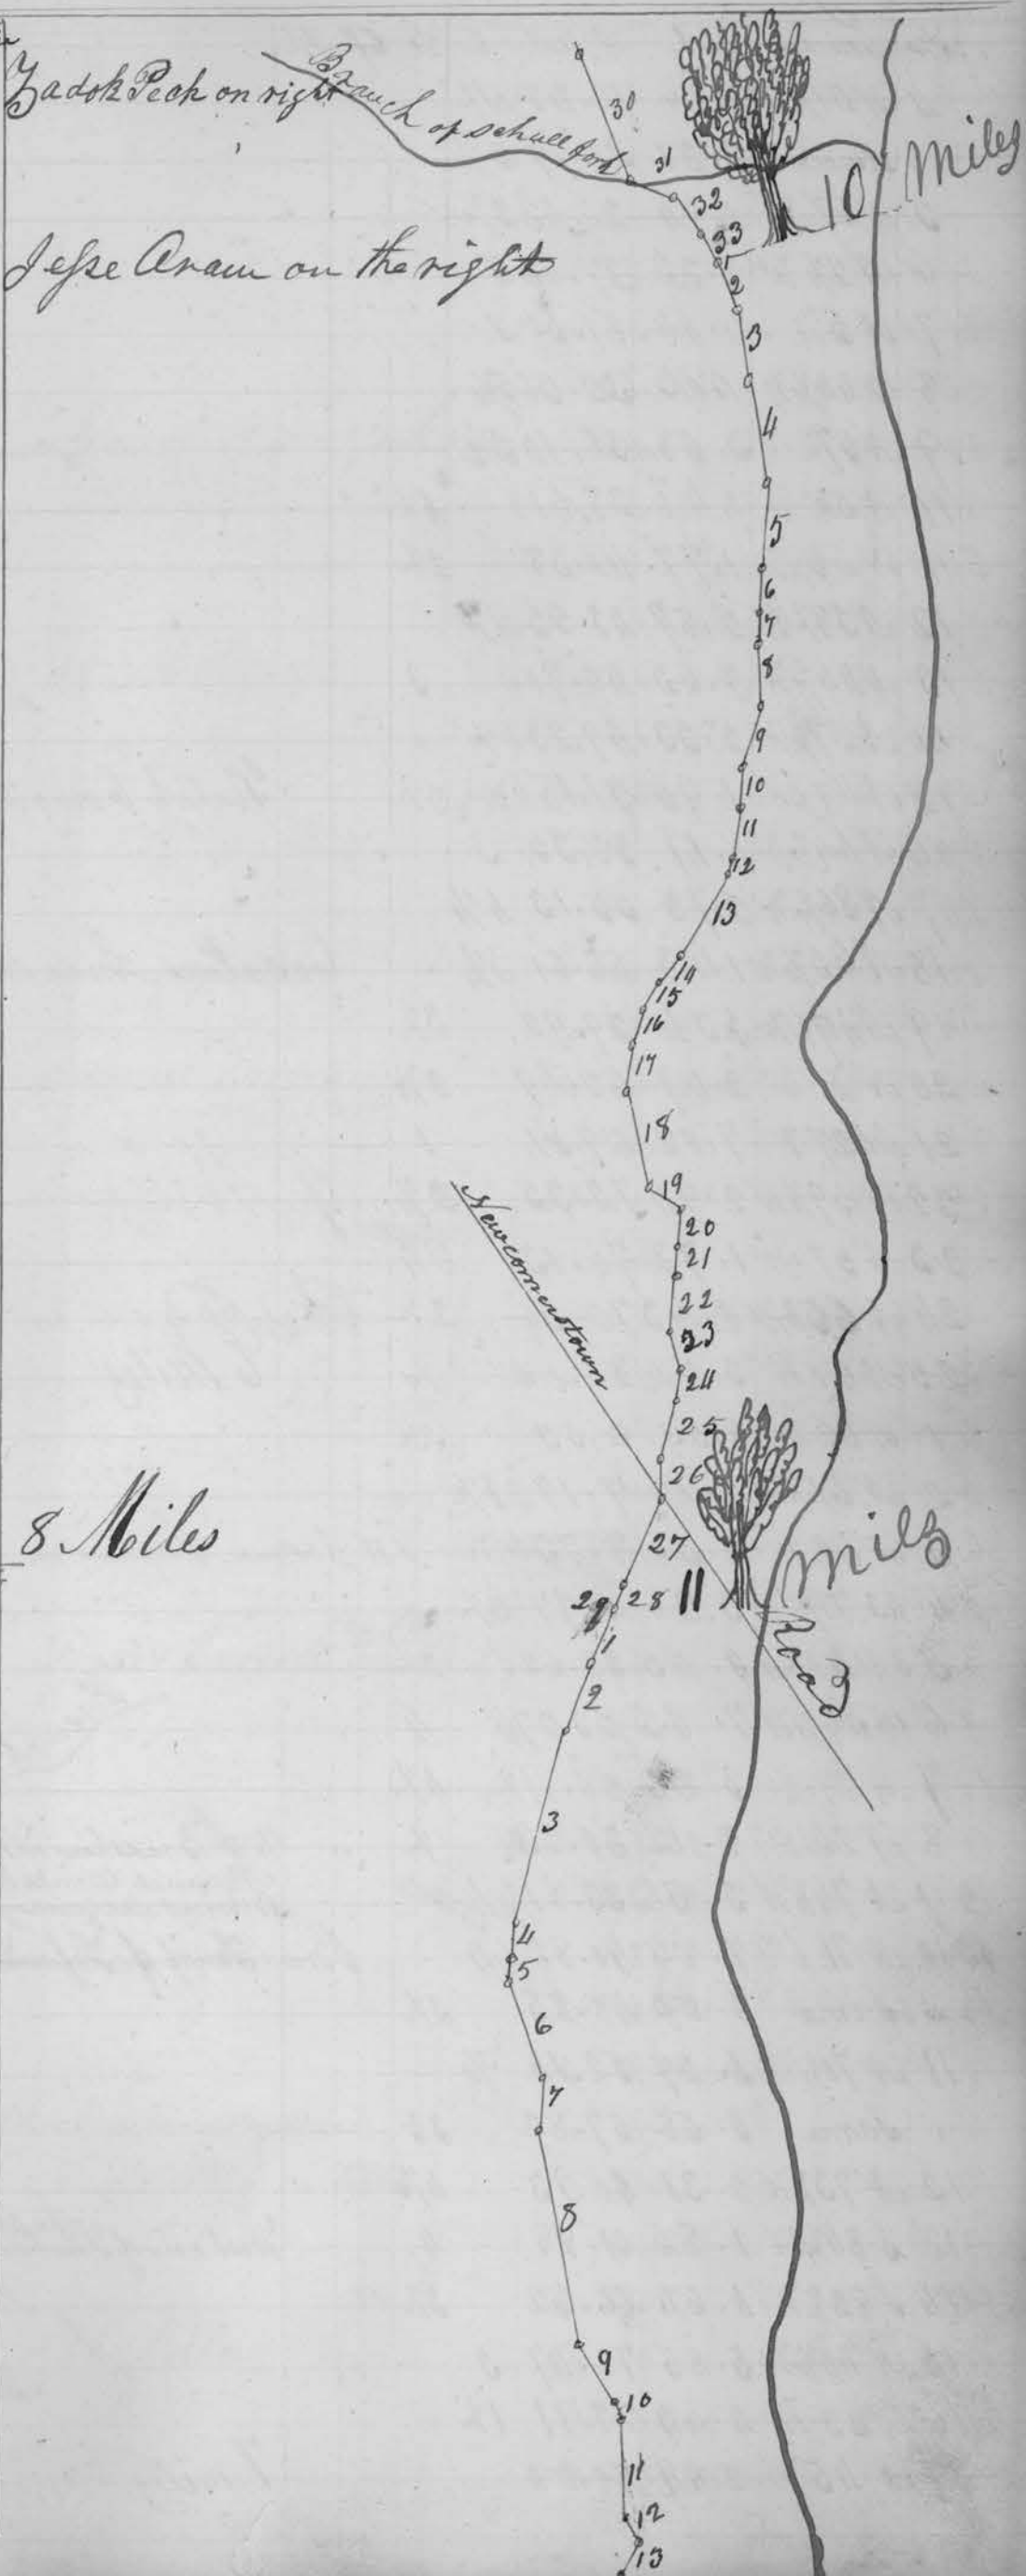

187  
 Records of a Plot of a Graded State road commencing at the  
 the County of Guernsey thence to Levi Engle in said County of Guernsey  
 - Suscarawas County (continued)

Sta	Course	Dist.	W Dist	E. D.	6 <sup>th</sup> Dist	7 <sup>th</sup> Dist
17	N 63 1/2 W	.92	36.89	5		6.11
18	N 69 1/2 W	1.19	38.08	5		
19	N 19 1/2 W	.94	39.02	5	2	
20	N 15 1/2 W	1.29	40.31	5		
21	N 56 W	1.30	41.51	5		
22	N 70 1/2 W	1.12	42.63	5		
23	N 80 1/2 W	1.81	44.44	5		
24	N 75 1/2 W	1.97	46.41	1		
25	N 51 1/2 W	2.04	48.45	3 1/2		
26	N 82 1/2 W	3.48	51.93	5		
27	N 44 3/4 W	5.12	57.05	3		
28	N 25 1/2 W	1.28	58.33	5		
29	N 1 1/2 E	2.34	60.67	4 3/4		
30	N 3 E	1.26	61.93	3 1/2		
31	N 17 1/2 E	3.53	65.46	4 1/2	1	
32	N 7 1/4 W	5.31	70.77			
33	N 76 1/2 W	1.86	72.63	5		
34	N 85 1/2 W	1.96	74.59	5		
35	N 65 W	3.62	78.21	4		
36	N 54 1/2 W	1.79	80.00	3 1/2		
1	Same	1.26	1.26	3 1/2		
2	N 65 W	2.25	3.51	1		
3	N 61 1/4 W	1.94	5.45	4 1/2		
4	N 58 3/4 W	1.35	6.80	1		
5	N 55 1/4 W	5.80	12.60	2 1/2		
6	N 60 1/4 W	1.13	13.73	4 1/2		
7	N 55 3/4 W	2.27	16.00	2 1/2		
8	N 34 1/4 W	1.63	17.63	5		
9	N 12 W	1.76	19.39	5		
10	N 16 W	2.03	21.42	4		
11	N 19 1/2 W	1.79	23.21	4		
12	N 30 W	3.17	26.38	4		
13	N 15 1/2 W	1.91	28.29	4		
14	N 39 W	1.18	29.47	4		
15	N 70 1/2 W	1.44	30.91	5		
16	N 86 W	.99	31.90	5		
17	N 79 W	1.59	33.49	5		
18	N 47 1/2 W	2.00	35.49	5		
19	N 49 1/2 W	1.90	37.39	5		
20	N 26 W	1.56	38.95	4 1/2		
21	N 27 1/2 W	2.67	41.62	4		
22	N 19 1/4 W	3.34	44.96	1		
23	N 26 1/2 W	3.14	48.10	1/2		


Cornelius Andedell on right

9 Miles

Elias Andedell on left

8.11 Joshua Stephens on right

Branch of Scull fork

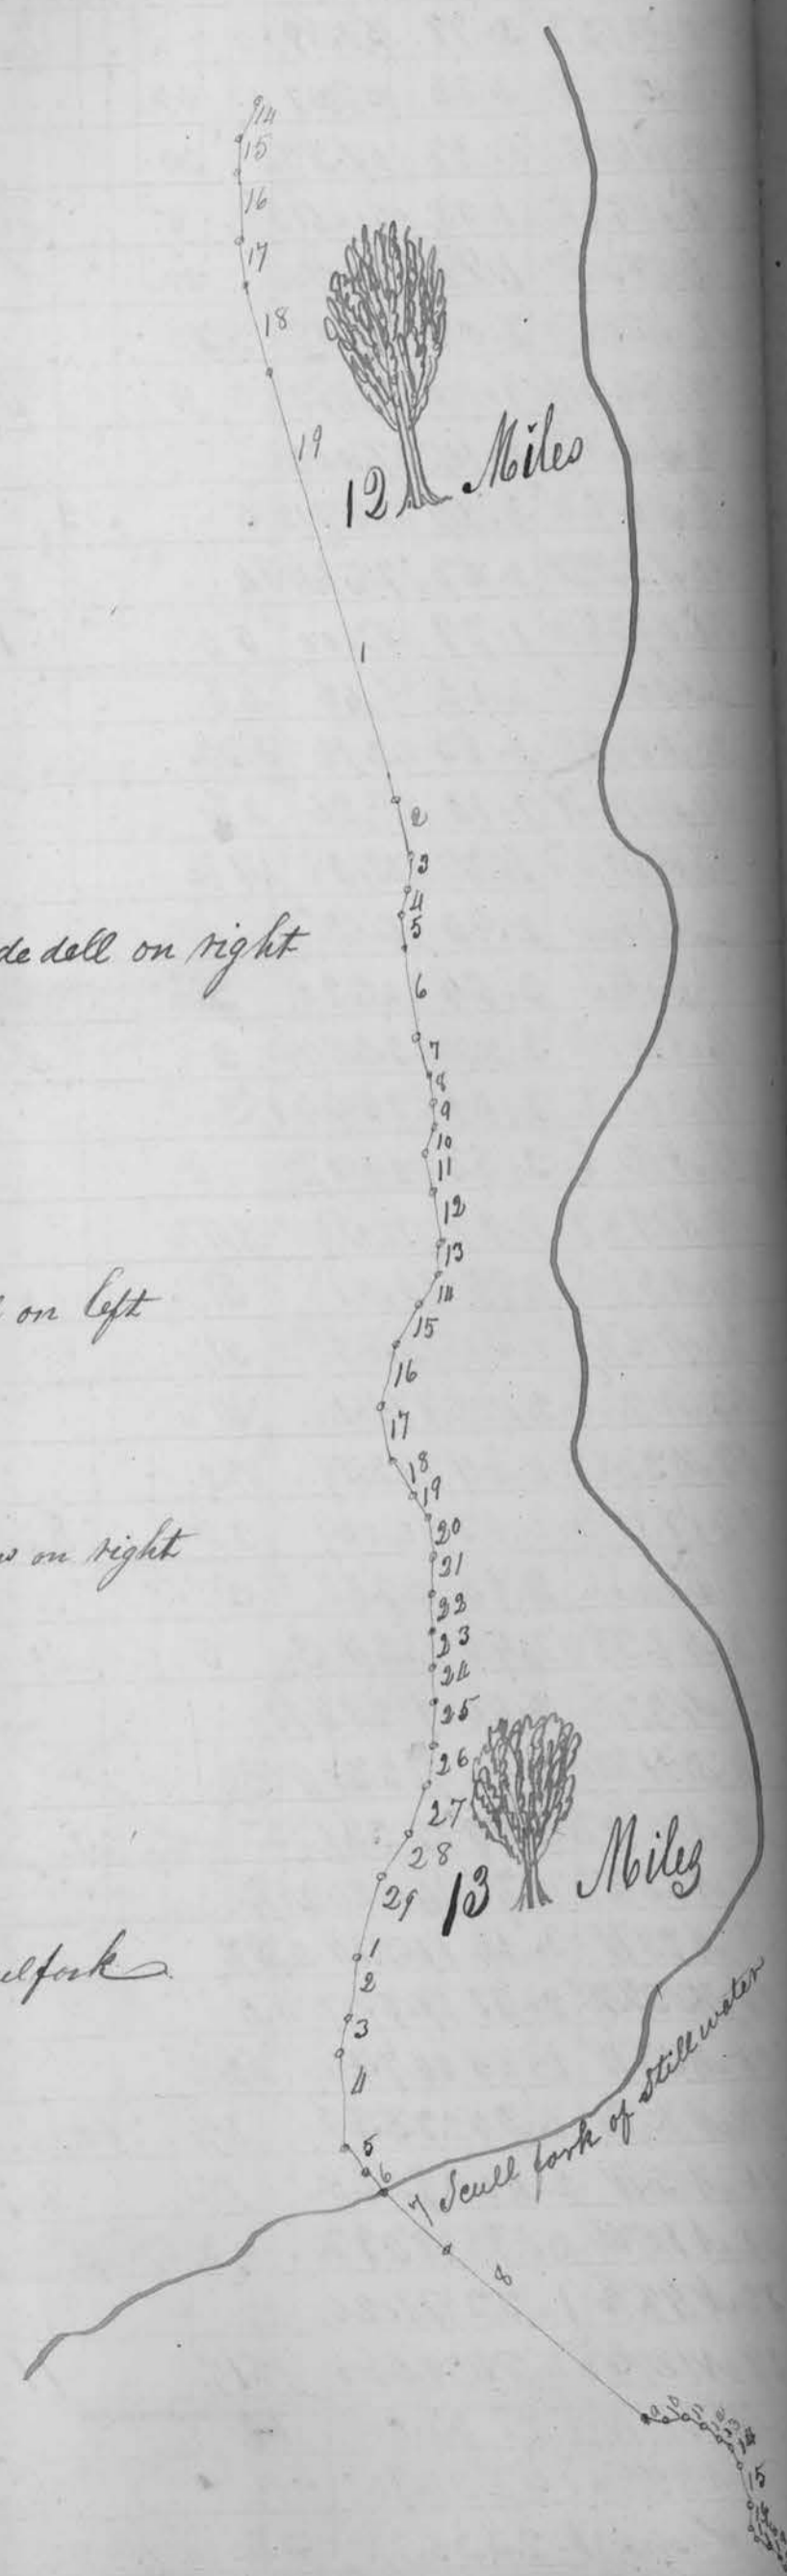



From Town of Barnesville in Belmont County thence to the Town of Fairview in  
thence to the Ohio canal at Lock No. 17 near Gnadenbutter in

No. courses	Dist.	N. Dist.	E. D.	Left	Right
24	N 29 1/4 W	3.79	51.89		
25	N 38 W	3.32	55.21	1/2	
26	N 31 1/4 W	4.27	59.48	3/4	
27	N 27 1/2 W	1.33	60.81	5	
28	N 3 1/2 E	1.97	62.78	1/2	
29	N 35 W	3.04	65.82	1/2	
30	N 36 3/4 W	5.00	70.82	1/4	
	Same	2.62	73.44		
31	N 83 3/4 W	2.67	76.11	5	3
32	N 53 3/4 W	2.50	78.61	4	
33	N 47 7/8 W	1.39	80.00	5	
<hr/>					
1	Same	.52	.52	5	
2	N 55 1/4 W	2.64	3.16	1/2	
3	N 24 1/2 W	4.10	7.26	2	
4	N 24 W	5.82	13.08	1 1/4	
5	N 12 1/2 W	4.82	17.91		
6	N 10 W	2.29	20.20	2 1/2	
7	N 16 W	1.84	22.04	1/2	
8	N 18 W	3.50	25.54	1 1/2	
9	N 1/4 E	3.53	29.07	2	
10	N 9 1/2 W	2.20	31.27	1 1/2	
11	N 8 W	2.90	34.17	1 3/4	
12	N 6 E	.98	35.15	1 1/4	
13	N 14 3/4 E	5.28	40.40	3/4	
14	N 26 1/4 E	1.69	42.09	2	
15	N 19 3/4 E	1.60	43.69	2	
16	N 3 1/4 E	2.13	45.82	3/4	
17	N 9 W	2.62	48.44	5	
18	N 27 W	5.60	54.04	1	
19	N 71 W	2.16	56.20	5	
20	N 6 W	2.09	58.29	5	37
21	N 13 W	1.75	60.04	4 3/4	
22	N 7 1/2 W	3.10	63.14	2 1/4	
23	N 35 1/4 W	2.13	65.27	5	
24	N 3 3/4 W	1.87	67.14	2 3/4	
25	N 7 E	3.45	70.59	1 3/4	62 Newcomertown road
26	N 15 W	2.06	72.65	1 1/2	David McCoy on left
27	N 10 1/4 E	5.28	77.93	5	69 x 69 x
28	N 9 1/2 E	1.33	79.26		
29	N 12 E	.74	80.00	1 1/4	

Branch of Sculpfork

10 Miles


Samuel Thompson on the left

David Carrell on the right

37

David McCoy on left

11 Miles

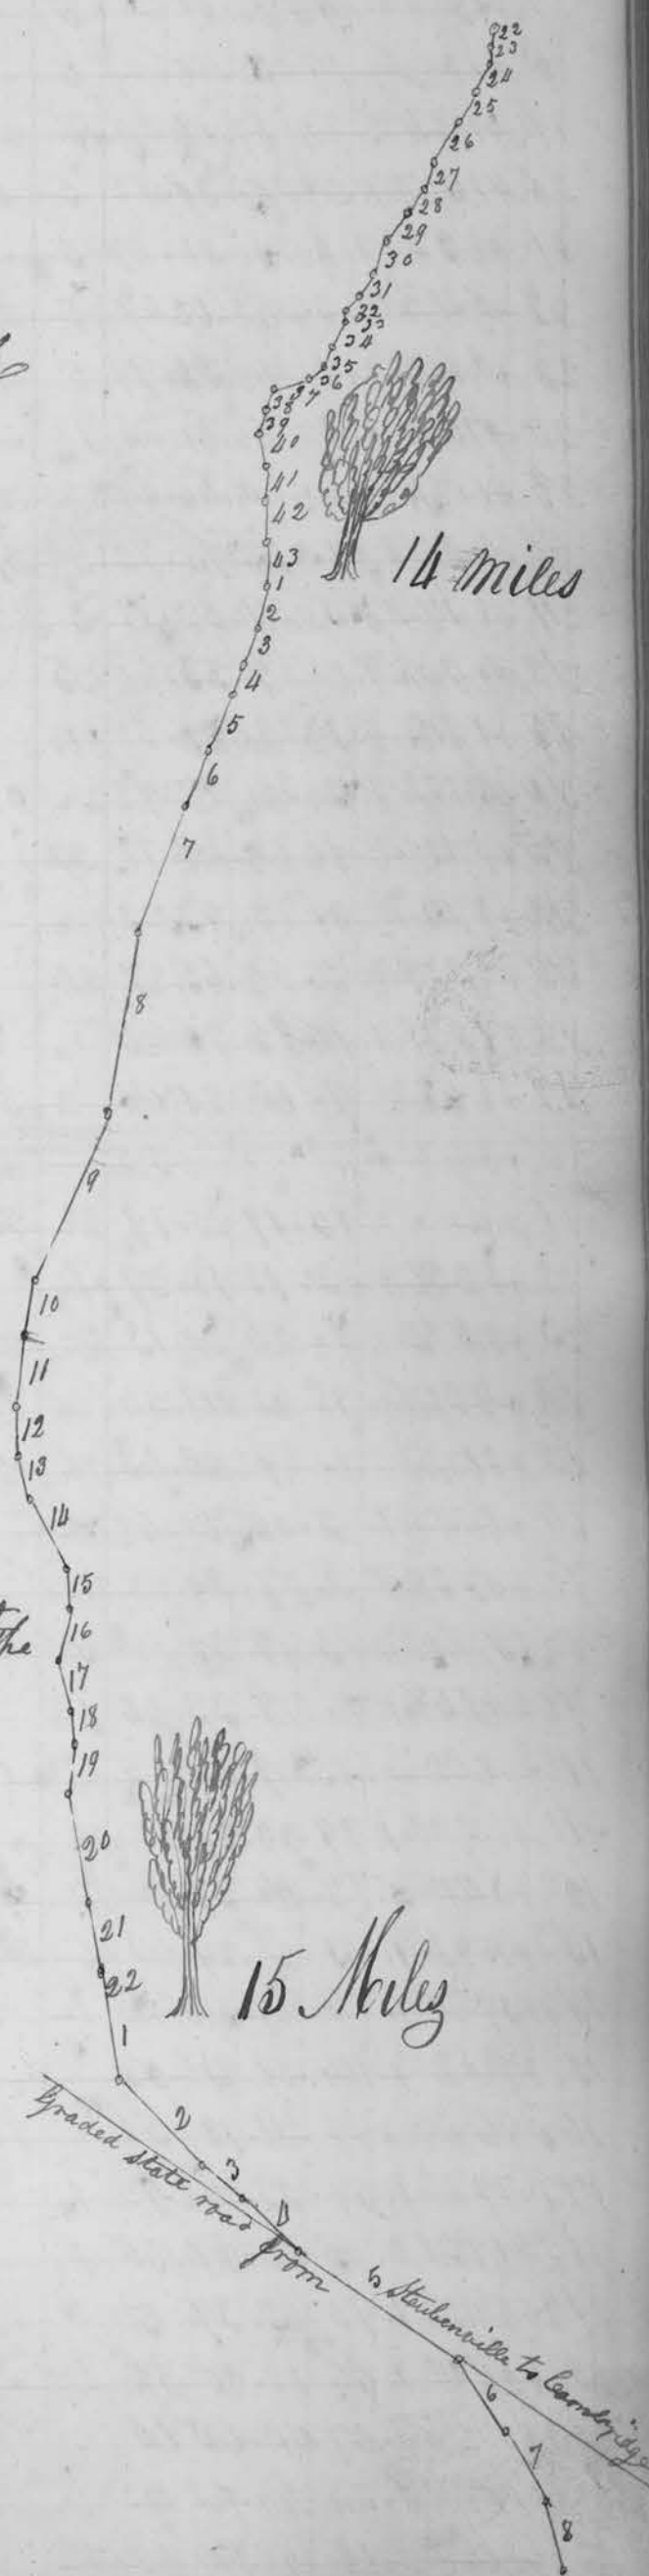

180  
 Record of a State Road commencing at Paconville in the  
 Tuscarawas County Continued.

Sta	Course	Dist	W Dist	E	D. of	Dist
1	Same	2.56	2.56			1 1/4
2	N 6 1/2 E	4.06	6.62			1/2
3	N 1/2 E	11.06	17.68			
4	N 7 3/4 W	1.82	19.50			3 1/4
5	N 12 3/4 W	1.30	20.80			5
6	N 33 3/4 W	5.87	26.67			4
7	N 11 3/4 W	3.02	29.69			2 1/2
8	N 23 1/2 W	5.30	34.99			2 6 6
	Same	6.76	41.75			
9	N 48 1/4 W	3.84	45.59			2
10	N 36 W	1.13	46.72			4 1/4
11	N 17 W	5.39	52.11			
12	N 34 1/2 W	1.49	53.60			5
13	N 11 1/2 E	1.98	55.58			1
14	N 18 1/2 E	2.34	57.92			2 1/2
15	N 11 W	1.78	59.70			2 1/2
16	N 14 W	3.73	63.43			
17	N 23 3/4 W	2.46	65.89			2 1/2
18	N 27 1/2 W	4.95	70.84			1
19	N 28 W	9.16	80.00			2 3
<hr/>						
1	Same	15.19	15.19			2 1/2 1/2
2	N 25 1/4 W	3.10	18.29			1/2
3	N 5 1/4 W	1.84	20.13			2
4	N 3 1/2 E	1.41	21.54			2
5	N 18 1/4 W	1.89	23.43			2
6	N 19 3/4 W	5.05	28.48			1/2
7	N 53 1/2 W	2.07	30.55			3 1/2
8	N 20 1/4 W	1.63	32.18			3 1/2
9	N 14 3/4 W	1.28	33.46			1 3/4
10	N 41 E	1.59	35.05			1
11	N 24 1/4 W	2.05	37.10			3
12	N 20 1/4 W	2.86	39.96			4
13	N 6 1/2 W	1.67	41.63			3 1/2
14	N 22 1/2 E	1.83	43.46			1/2
15	N 19 E	2.59	46.05			
16	N 1/2 W	3.36	49.41			1
17	N 26 1/4 W	3.01	52.42			1/2
18	N 43 1/2 W	2.12	54.54			1/4
19	N 44 1/4 W	1.47	56.01			5
20	N 21 1/4 W	2.12	58.13			1
21	N 10 1/4 W	2.02	60.15			1/4
22	N 13 1/2 W	2.07	62.22			
23	N 14 W	1.97	64.19			1 1/4

