

## ROAD PETITION

For the improvement of a Road in Union Township,  
 Improvement No. 205 Petitioned for by Jacob Shriver and Others

TO THE BOARD OF COMMISSIONERS OF BELMONT COUNTY, OHIO:

The undersigned petitioners resident freeholders of said County, residing in the vicinity of the proposed improvement hereinafter described, respectfully represent that the public convenience requires the improvement of a Public Road on the line hereinafter described and pray that you will institute and order the proper proceedings for said improvement, to-wit: Beginning  
 Near the Joseph Shepherd homestead in Union Township at stake No. 1; thence east about 350 feet to stake No. 2 at line between the Dallas and Shepherd farms; thence to stake No. 3 and thence to stake No. 4 at the lane leading to the Pyles' home.

Dated this \_\_\_\_\_ day of \_\_\_\_\_ A. D. 19\_\_\_\_

PETITIONER'S NAMES	PETITIONER'S NAMES	PETITIONER'S NAMES
Jacob Shriver B. R. Mumma W. P. Major C. T. Fritter W. L. Boyd R. H. Barr W. H. Sipe E. L. Termant H. A. Schlintz Geo. A. Taylor Ella Shriver Willis Pyles T. P. Lendon J. S. Smith Wilbur Lendon J. H. Barber		

Filed \_\_\_\_\_ A. D. 19\_\_\_\_

KNOW ALL MEN BY THESE PRESENTS:

That we, Willis Pyles and Mary L. Pyles  
are held and firmly bound unto the State of Ohio, for the use of Belmont County, in the penal sum of \_\_\_\_\_

One Hundred Dollars, to the payment of  
which well and truly to be made, we do hereby jointly and severally bind ourselves, our heirs, executors and administrators.

Signed by us and dated at St. Clairsville Ohio, this 18th day of  
April A. D. 19 27

The conditions of the above obligation are such, that WHEREAS, application has been made by \_\_\_\_\_  
Jacob Shriver and others to the Board of Commissioners of the said  
Belmont County, for the improvement of a public road, on briefly the following line, to-wit:

See Petition

THEREFORE if first, The petition be not granted; or if, second, the Commissioners shall order a portion of the  
compensation and damages to be paid by the petitioners, and the petitioners fail to pay same by the time fixed by the  
Commissioners; then in either such case the said applicants will pay into the treasury of said County the COSTS AND  
EXPENSES incurred in the proceedings of such improvement.

ATTEST:

\_\_\_\_\_  
\_\_\_\_\_

Willis Pyles  
Mary L. Pyles  
\_\_\_\_\_

Filed \_\_\_\_\_ A. D. 19 \_\_\_\_

St. Clairsville, Ohio, April 18, 1927

The Board of Commissioners of Belmont County, Ohio, met this day in Special session, present C. W. Wise, J. W. Dillon, and J. F. Shry Commissioners, and \_\_\_\_\_, Auditor and Secretary of the Board, and it appearing that Jacob Shriver and others, have filed a petition in the office of the Commissioners of the County, on the 18th day of April 1927 for the \_\_\_\_\_ improvement of a public road, along the following route, to wit: Beginning

See Petition

the same was this day considered by the Commissioners, and it appearing that said petition is regular and in conformity to law, and that the said Jacob Shriver has filed herein a bond as required by law. It is ordered that the 17th day of May 1927, at 10.00 o'clock A. M., be fixed as a date to view the same, at which date they will meet at the commencing point and go over the route of said proposed road.

They also fixed the 6th day of June 1927, at 10.00 o'clock A. M., as the date for final hearing at the office of the County Commissioners at which time it will be considered whether said improvement will be granted, and if granted, a time fixed for hearing claims for compensation and damages.

It is further ordered, that notice of the time and place of both such view and hearing be given by publication once a week for three consecutive weeks in the Belmont Chronicle a newspaper published and having a general circulation in the County of Belmont.

Attest:

\_\_\_\_\_  
County Auditor.

C. W. Wise  
J. W. Dillon  
J. F. Shry  
Commissioners of Belmont County.

St. Clairsville, Ohio, \_\_\_\_\_ 19\_\_

The Board of Commissioners of Belmont County, Ohio, met this day in \_\_\_\_\_ session,  
present \_\_\_\_\_, \_\_\_\_\_, and \_\_\_\_\_ Commissioners,  
and \_\_\_\_\_, Auditor and Secretary of the Board and it appearing

St. Clairsville, Ohio, May 17, 1927.

The Board of Commissioners of Belmont County, Ohio, met this day in Special session, present C. W. Wise, J. W. Dillon, and J. F. Shry Commissioners and Jacob Shriver, Auditor and Secretary of the Board, and it appearing that in the matter of the improvement of the public road, petitioned for by Jacob Shriver and others, due and proper notice, proof of which is on file in this office, having been given of the time and place of meeting, to view road petitioned for by Jacob Shriver and others, in the Belmont Chronicle, a newspaper of general circulation in said county required by law, and the former orders of this Board, the Commissioners on this 17th day of May 1927, met at the time and place in said notice designated and did view the route of said proposed road improvement, and considering such improvement to be of sufficient public importance, it is ordered that the County Surveyor make a plat and survey of the same and report to the Board in writing on or before the 6th day of June 1927, Con't till July 18, 1927, the time set for the hearing, and shall set forth in said report his opinion either for or against the granting of such proposed improvement, accompanied with a statement of the estimated compensation and damages due each person, firm or corporation whose land is to be taken if the proposed improvement is established. Such report shall also state the width of said improvement, which shall not be less than thirty feet nor more than sixty feet, and also recommend any changes in the improvement, which in his judgment, should be made.

Attest:

County Auditor.

C. W. Wise  
J. W. Dillon  
J. F. Shry  
 Commissioners.

**SURVEYOR'S REPORT ON ROAD**

Surveyor's Office, Belmont County,

To the Board of Commissioners of Belmont County, Ohio:

St. Clairsville, Ohio, 19.....

Pursuant to your order dated .....19....., I make my report to you as follows, in the matter of the .....of the public road petitioned for by..... and others.

1. My opinion is.....the granting of the improvement but with the following changes, which in my judgment should be made, to-wit:
2. The width should be.....feet.....
3. Estimated compensation and damages, due each person, firm or corporation (with a \* before the name of each minor or other person under disability), to-wit:

NAME	AMOUNT (Written Out)	AMOUNT (In Figures)
------	-------------------------	------------------------

My plat and survey is also attached hereto.

Respectfully submitted,

County Surveyor.

--	--

Plat of the \_\_\_\_\_ of a public road in \_\_\_\_\_ Township.  
Range \_\_\_\_\_ Township \_\_\_\_\_ Section \_\_\_\_\_  
St. Clairsville, Ohio, July 18, 1927

The Board of Commissioners of Belmont County, Ohio, met this day in \_\_\_\_\_ **Special** \_\_\_\_\_ session,  
present **C. W. Wise**, **J. W. Dillon**, and **J. F. Shry** Commissioners  
and **Homer G. Finley**, Auditor and Secretary of the Board, and it appearing that  
in the matter of the **improvement** of the public road petitioned for by **Jacob Shriver**  
\_\_\_\_\_ and others, the same came on to be heard for final hearing in the matter of granting  
said improvement, on this **18th** day of **July** 19**27**, **Con't from June 6, 1927.** and that notice thereof has been given  
as provided by law, and the former orders made herein, and after having made a view of said proposed road improve-  
ment, and having had the report of the Surveyor read, and heard the protests for and against the same, find that  
said improvement will \_\_\_\_\_ serve the public convenience and welfare and improvement is \_\_\_\_\_ granted,  
and the same is hereby ordered \_\_\_\_\_

\_\_\_\_\_  
\_\_\_\_\_  
\_\_\_\_\_  
\_\_\_\_\_

and the **18th** day of **July** 19**27**, at **10.30** o'clock **A.** M., is fixed as the date for  
hearing claims for compensation and damages.

And it is further ordered that the Auditor cause notice in writing to be given to the owners through or upon whose  
lands said improvement is established, and this matter is adjourned to said date.

Attest: \_\_\_\_\_  
County Auditor. \_\_\_\_\_  
**C. W. Wise**  
\_\_\_\_\_  
**J. W. Dillon**  
\_\_\_\_\_  
**J. F. Shry**  
Commissioners.





St. Clairsville, Ohio, July 18, 1927

The Board of Commissioners of Belmont County, Ohio, met this day in Special session, present C. W. Wise, J. W. Dillon, and J. F. Shry Commissioners, and Homer G. Finley Auditor and Secretary of the Board, and it appearing that in the matter of the improvement of the public road, Improvement No. 205 petitioned for by Jacob Shriver and others, this day this cause came on for hearing in the matter of award of compensation and damages to adjoining landowners and the Commissioners find that notice of the time and place of this hearing has been given to all the owners of land taken for such improvement or abutting thereon as provided by law, and the former orders herein. That after hearing all applications for compensation and damages filed herein, and considering all claims of minors and those under disabilities, in the judgment of the Commissioners there is awarded and due to the following persons the sums respectively opposite their names.

	Land	Fence		To tal
Jacob & Ella Shriver Compensation	\$	\$30.00	Damages	\$30.00
Wade H. Shepherd Compensation	\$ 30.00		Damages	\$ 60.00 90.00
Compensation	\$		Damages	\$
Compensation	\$		Damages	\$
Compensation	\$		Damages	\$
Compensation	\$		Damages	\$


The Commissioners further find and are of the opinion that said improvement is of sufficient importance to the public for all of the Compensation and Damages to be paid from the County Treasury.

It is further ordered that a record of the proceedings and the plat and survey be entered upon the road records of this County.

It is further ordered that upon the compensation and award being paid to the owners as above herein ordered, that the public road described as follows:

be

Attest: County Auditor. C. W. Wise, J. W. Dillon, J. F. Shry Commissioners.

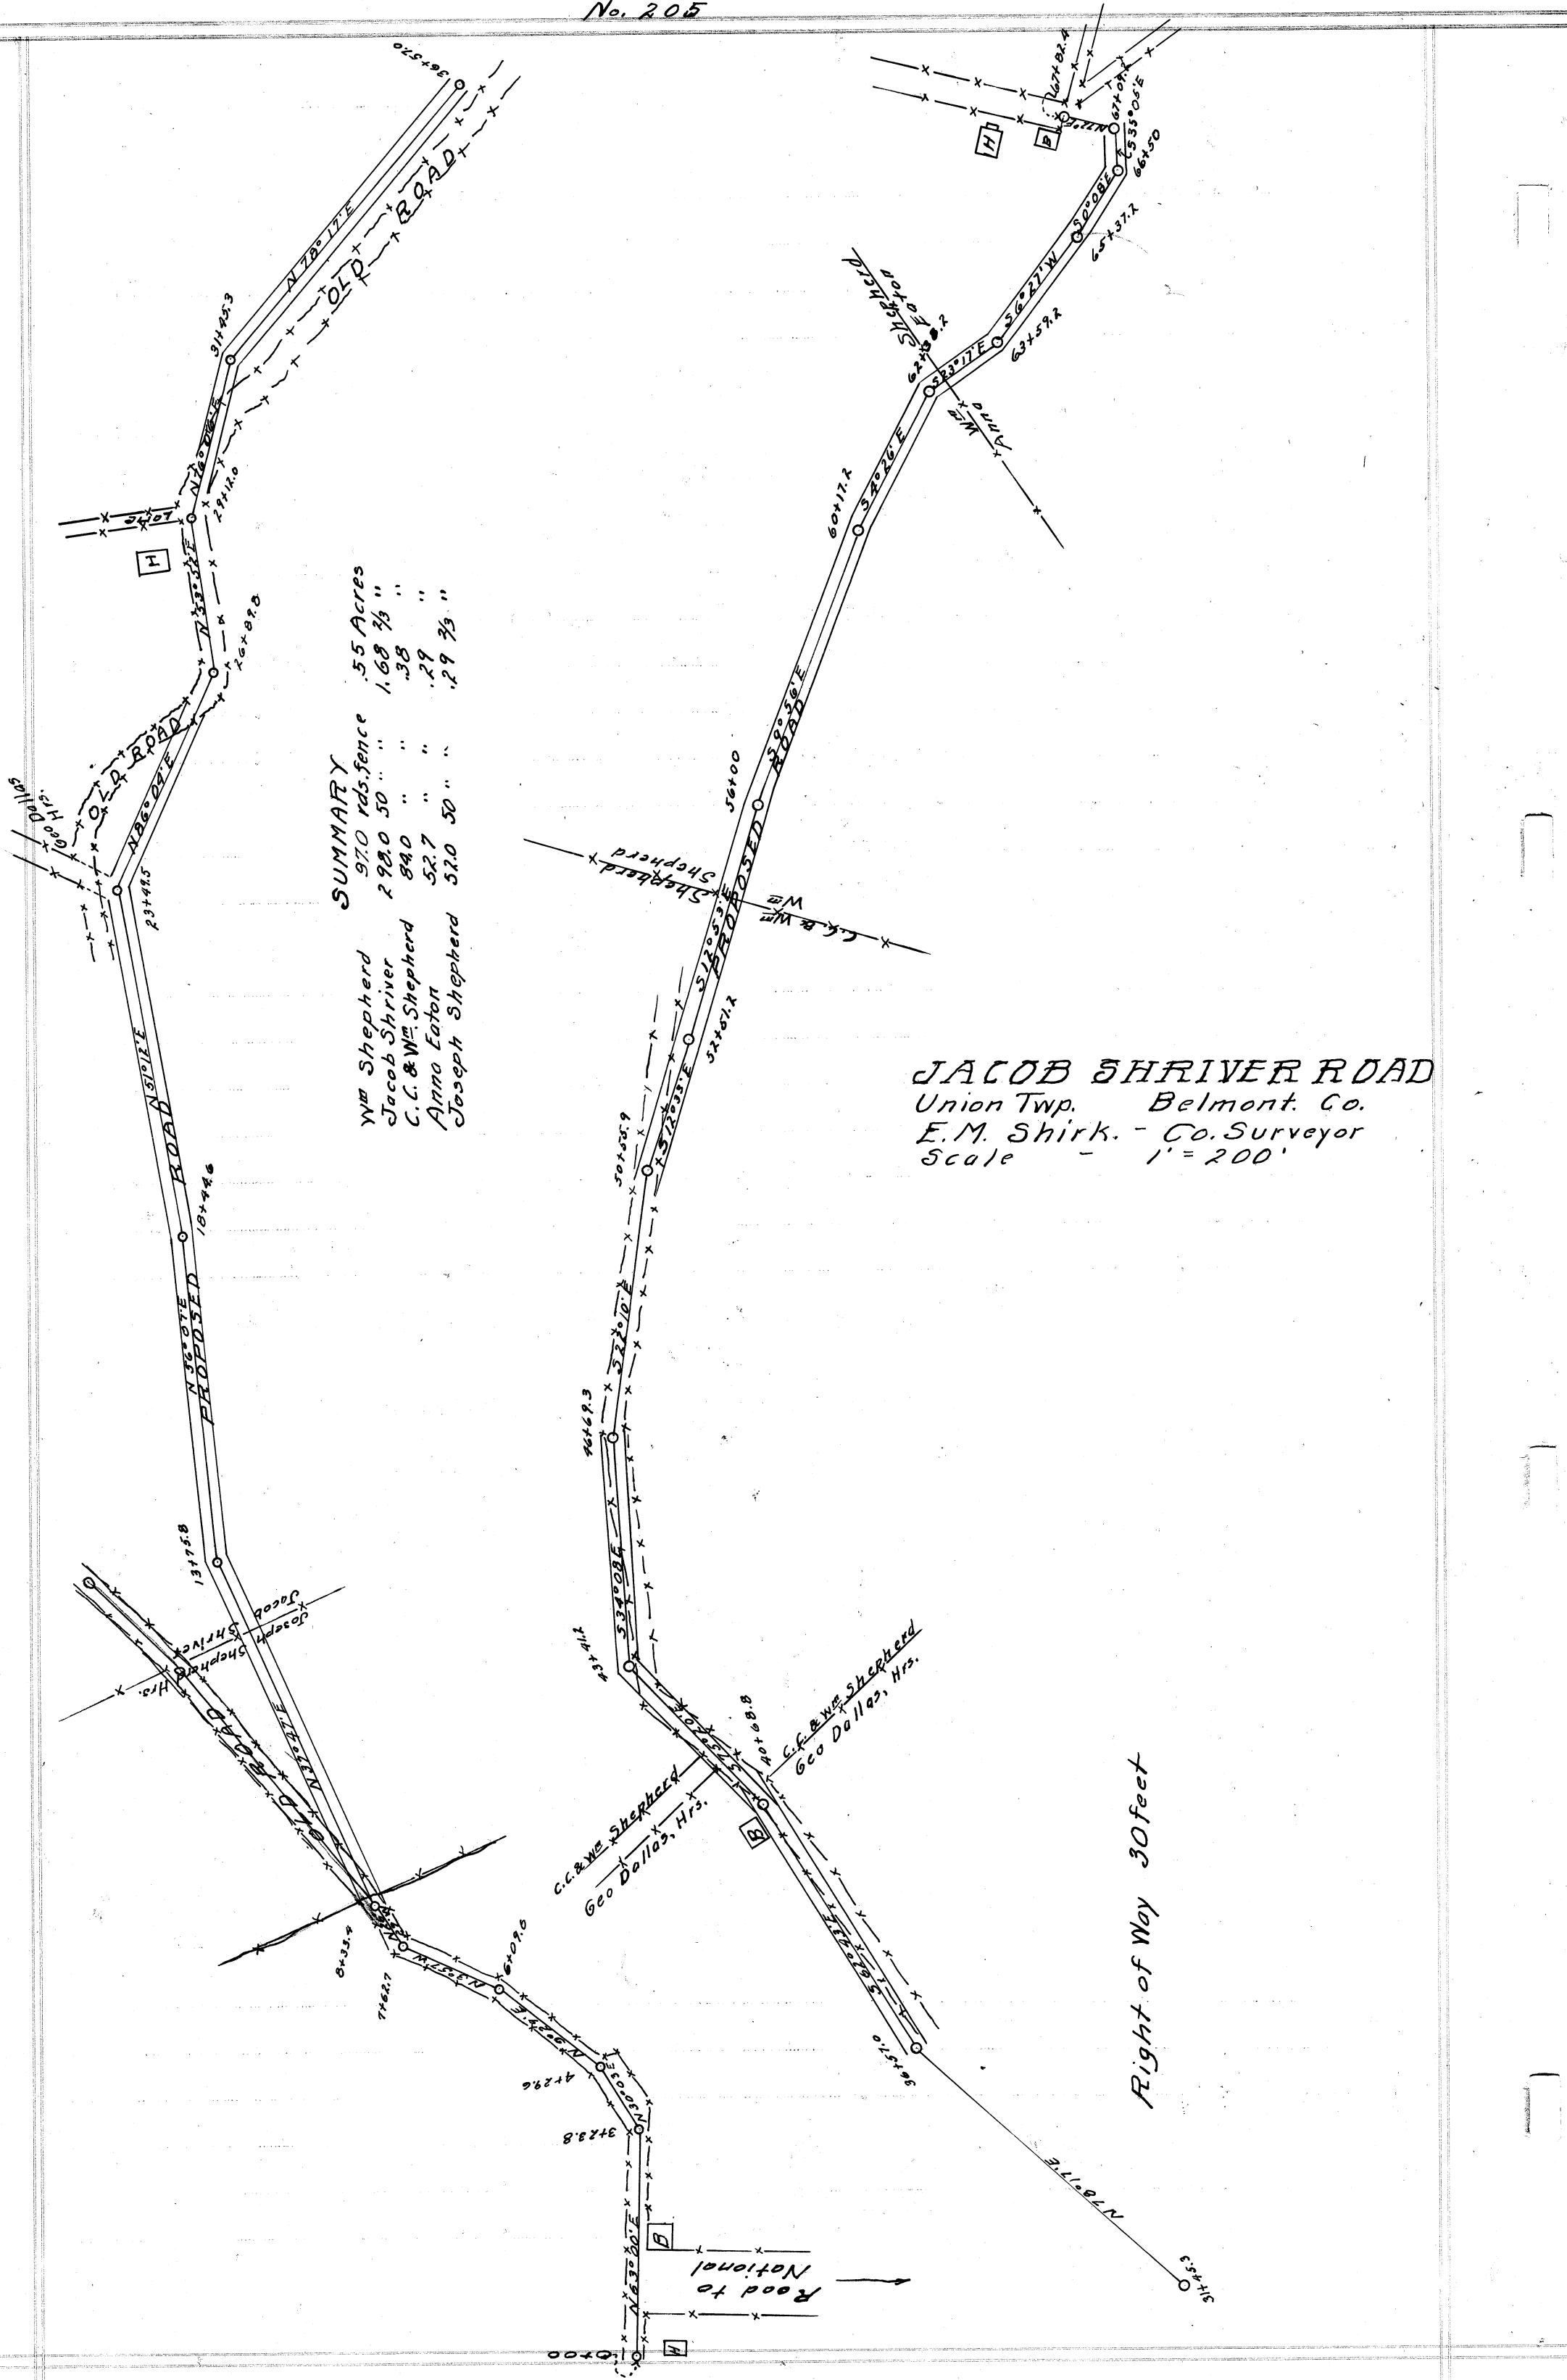

**SUMMARY**

Wm Shepherd	97.0 rds. fence	.55 Acres
Jacob Shriver	298.0 50 "	1.68 2/3 "
C.C. & Wm. Shepherd	84.0 "	.38 "
Anno Eaton	52.7 "	.29 "
Joseph Shepherd	51.0 50 "	.29 2/3 "

**JACOB SHRIVER ROAD**  
 Union Twp. Belmont Co.  
 E.M. Shirk. - Co. Surveyor  
 Scale - 1" = 200'

Right of Way 30 feet