

IMP # 816
PUBLIC ROAD RESOLUTION

5-30-1.

Heor Plg. Co., Coln., O.

Form 8503

To the
The
represent
of
applicati
such road
Regi

APR 29 1979
SP
IMP # 816

RESOLUTION

Alteration and vacation of a PUBLIC ROAD WITHOUT PETITION
AND FIXING TIME OF VIEW AND FINAL HEARING

Gen'l Code, Secs. 6662-3.

IMP#816

Office of the Board of County Commissioners,
Belmont County, Ohio.

The Board of County Commissioners of Belmont County, Ohio, met in
Regular session on the 29th day of January, 1979, at the office of
(Regular or Special) the Commissioners

with the following members present:

A. J. Sargus

C. A. Linch

R. E. Olexo

Mr. Olexo moved the adoption of the following Resolution:

WHEREAS, This Board of County Commissioners is of the opinion that it will be
for the public convenience or welfare to Alter and Vacate a portion of
a Public Road on the line hereinafter described, known
as ~~the~~ County Highway 3 ~~Road~~; the same not being a road on the State
Highway System.

The following is the general route and termini of said Road:

~~XXXXXXXXXXXX~~ Alteration
Beginning at

Beginning on County Highway 3 in front of lot 6 in plat of Loomis in Section
6, T. 7, R.5, Goshen Township, Belmont County, Ohio, thence swinging in a south-
westerly direction a distance of approximately 450 feet and rejoining County Highway
3.

Vacation

Being that portion of County Highway 3 no longer needed due too the alteration
Said portion being vacated lies all or partly in front of lots 7, 8, 9, 10, and 11,
in said plat of Loomis.

Date




IMP. No. 816

...; therefore, be it
RESOLVED, That the 21st day of February, 1979, at 2:30 o'clock
P.M., be fixed as the date when said Board will view the proposed improvement, on
which date we will meet at the site

and go over the line of said proposed improvement; and be it further
RESOLVED, That the 26th day of February, 1979, at 11:00 o'clock
A.M., be fixed as the date for a final hearing thereof, which hearing will be at the
office of the Board; and be it further

RESOLVED, That the Clerk of this Board be and she is hereby directed to give
notice of the time and place for both such view and hearing by publication once a
week for two consecutive weeks in the Times Leader
a newspaper published and having general circulation in the County, which said
notice shall also state briefly the character of said proposed improvement.

Mr. Linch seconded the Resolution and the roll
being called upon its adoption the vote resulted as follows:

Mr. Sargus	Yes
Mr. Linch	Yes
Mr. Olexo	Yes

Adopted the 29th day of January, 1979

Mary Kaprielian
Clerk, Board of County Commissioners of
Belmont County, Ohio.

1. "locating," "establishing," "altering," "widening," "straightening," "vacating," or "changing the direction of."
2. "locate," "establish," "alter," "widen," "straighten," "vacate," or "change the direction of."
3. Insert "a part of," if so.
4. Strike out the word "not" if the proposed improvement is on the State Highway System, in which case the approval of the Director of Highways shall be had before proceeding further. See Sec. 6560 G. C.
5. Here set forth the general route and termini of the Road, or part thereof, to be located, established, or vacated, or the general manner in which such Road is to be altered, widened, straightened, or the direction thereof changed.

No. County, Ohio.

IN THE MATTER OF THE

Public Road.

RESOLUTION
PUBLIC ROAD
WITHOUT PETITION, AND FIXING
TIME OF VIEW AND FINAL HEARING

Adopted, 19
Journal No. Page

RESOLUTION—UPON VIEW OF PROPOSED IMPROVEMENT

ORDER TO COUNTY ENGINEER
Gen'l. Code, Sec. 6865
IMP. No. 816

IN THE MATTER OF THE
Altering and vacating a
portion of County Highway 3
Public Road.

Office of County Commissioners,
Belmont County, Ohio

The Board of County Commissioners of Belmont County, Ohio, met in *regular* session
on the *21 st.* day of *February*, 19 *79*, at the office of *the Commissioners*

with the following members present:

A. J. Sargus
C. A. Linch
R. E. Olexo

Mr. *Olexo* moved the adoption of the following Resolution:

WHEREAS, On the *21 st.* day of *February*, 19 *79*, the time heretofore fixed for view of the proposed improvement, we, the Board of County Commissioners having jurisdiction in said matter, went upon the line of said proposed improvement and made personal view of the proposed route and termini thereof, and after full investigation and due consideration of all the facts and conditions pertaining thereto; therefore, be it

RESOLVED, That we do find and consider said improvement of sufficient public importance to instruct the County Engineer to make an accurate survey and plat of the same, and furnish an accurate and detailed description of the proposed improvement describing the center line and right of way lines thereof.

Said County Engineer shall also furnish an accurate and detailed description of each tract of land which he believes will be necessary to be taken in the event the proposed improvement be made, together with the name of each owner.

Said County Engineer shall also, at the time of making such survey, set stakes at the termini of each right of way line and at all angles between such termini, and at sufficient other points on the right of way lines so that the bounds of the proposed improvement may be discernible to property owners and other interested persons; and be it further

RESOLVED, That the said County Engineer be and he is hereby directed to make a report in writing to this Board, on or before the *26th* day of *February*, 19 *79*, the date fixed for the final hearing, setting forth his opinion either for or against said proposed improvement, and the width to which said improvement shall be opened, which shall not be less than thirty feet; said report shall be accompanied by said plat and detailed and accurate descriptions, and filed with the County Commissioners, and this cause is continued until said date.

Mr. *Linch* seconded the Resolution and the roll being called upon its adoption, the vote resulted as follows:

Mr. *Sargus* *Yes*
Mr. *Linch* *Yes*
Mr. *Olexo* *Yes*

Adopted the *21 st.* day of *February*, 19 *79*.

Mary Kapolka

REPORT OF COUNTY ENGINEER

IMP. No. 816

Rev. Code, Sec. 5553.06

IN THE MATTER OF THE

Altering and Vacating a portion of
County Highway 3 (Belmont-Lamira.)
Public Road.

County Engineer's Office,

Belmont County, Ohio

February 26, 1979

To the Board of County Commissioners of Belmont County, Ohio:

The undersigned in obedience to your order dated Feb. 21, 1979, proceeded on the 2nd day of February, 1979, to make an accurate survey and plat of the Public Road proposed to be improved, and respectfully submits the following report:

In the opinion of the undersigned the proposed improvement should be granted.

The width to which said improvement should be opened is Sixty (60) feet.

An accurate survey and plat, and an accurate and detailed description of each tract of land which the undersigned County Engineer believes will be necessary to be taken in the event the proposed improvement be made, together with the name of each owner, accompany this report and are made a part hereof.

An accurate and detailed description of the proposed improvement describing therein the center line and right of way lines follows:

"See attached Plat"

The undersigned recommends the following changes in the proposed improvement which in his judgment should be made in the event the proposed improvement be granted, to-wit:

(1) That portion in front of Lots 7 & 8 are not to be vacated.

(2) That portion contained within Lots 6 & 7 are not to be dedicated to public use.

ALL MEN BY THESE PRESENTS, that we the undersigned property owners hereon do give, grant, bargain and forever dedicate to the Belmont County Commission and their successors in office, Belmont County, Ohio, the herein platted lot of land for road purposes.

5553.31 of the Ohio Revised Code.

WITNESS:
 Charles R. Meske _____ Lot 51
 Ernest Calorin _____ Lot 51
 Michael Cuprik _____ Lots 6 & 7
 Shirley Adkins _____ Lots 6 & 7


STATE OF OHIO:
 COUNTY OF BELMONT:
 Before me a Notary Public personally appeared the above persons and acknowledged that they did sign the foregoing and the same is their free act and deed. In testimony whereof I have hereunto set my hand and Official Seal.

30th day of JAN. 1979
 Ernest Calorin
 NOTARY PUBLIC
 my Comm. Expires 8/25/1982

NOTE:
 ① That portion in front of Lots 7 & 8 are not to be vacated.
 ② That portion contained within Lots 6 & 7 are not to be dedicated to public use.

APPROVED BY
 Co. Engineer Fred F. Bennett
 Co. Comm. Charles Meske
 Co. Comm. Ernest Calorin
 Co. Comm. R. E. Oberly
 This 12th day of March, 1979

RIGHT-OF-WAY 60 FT.

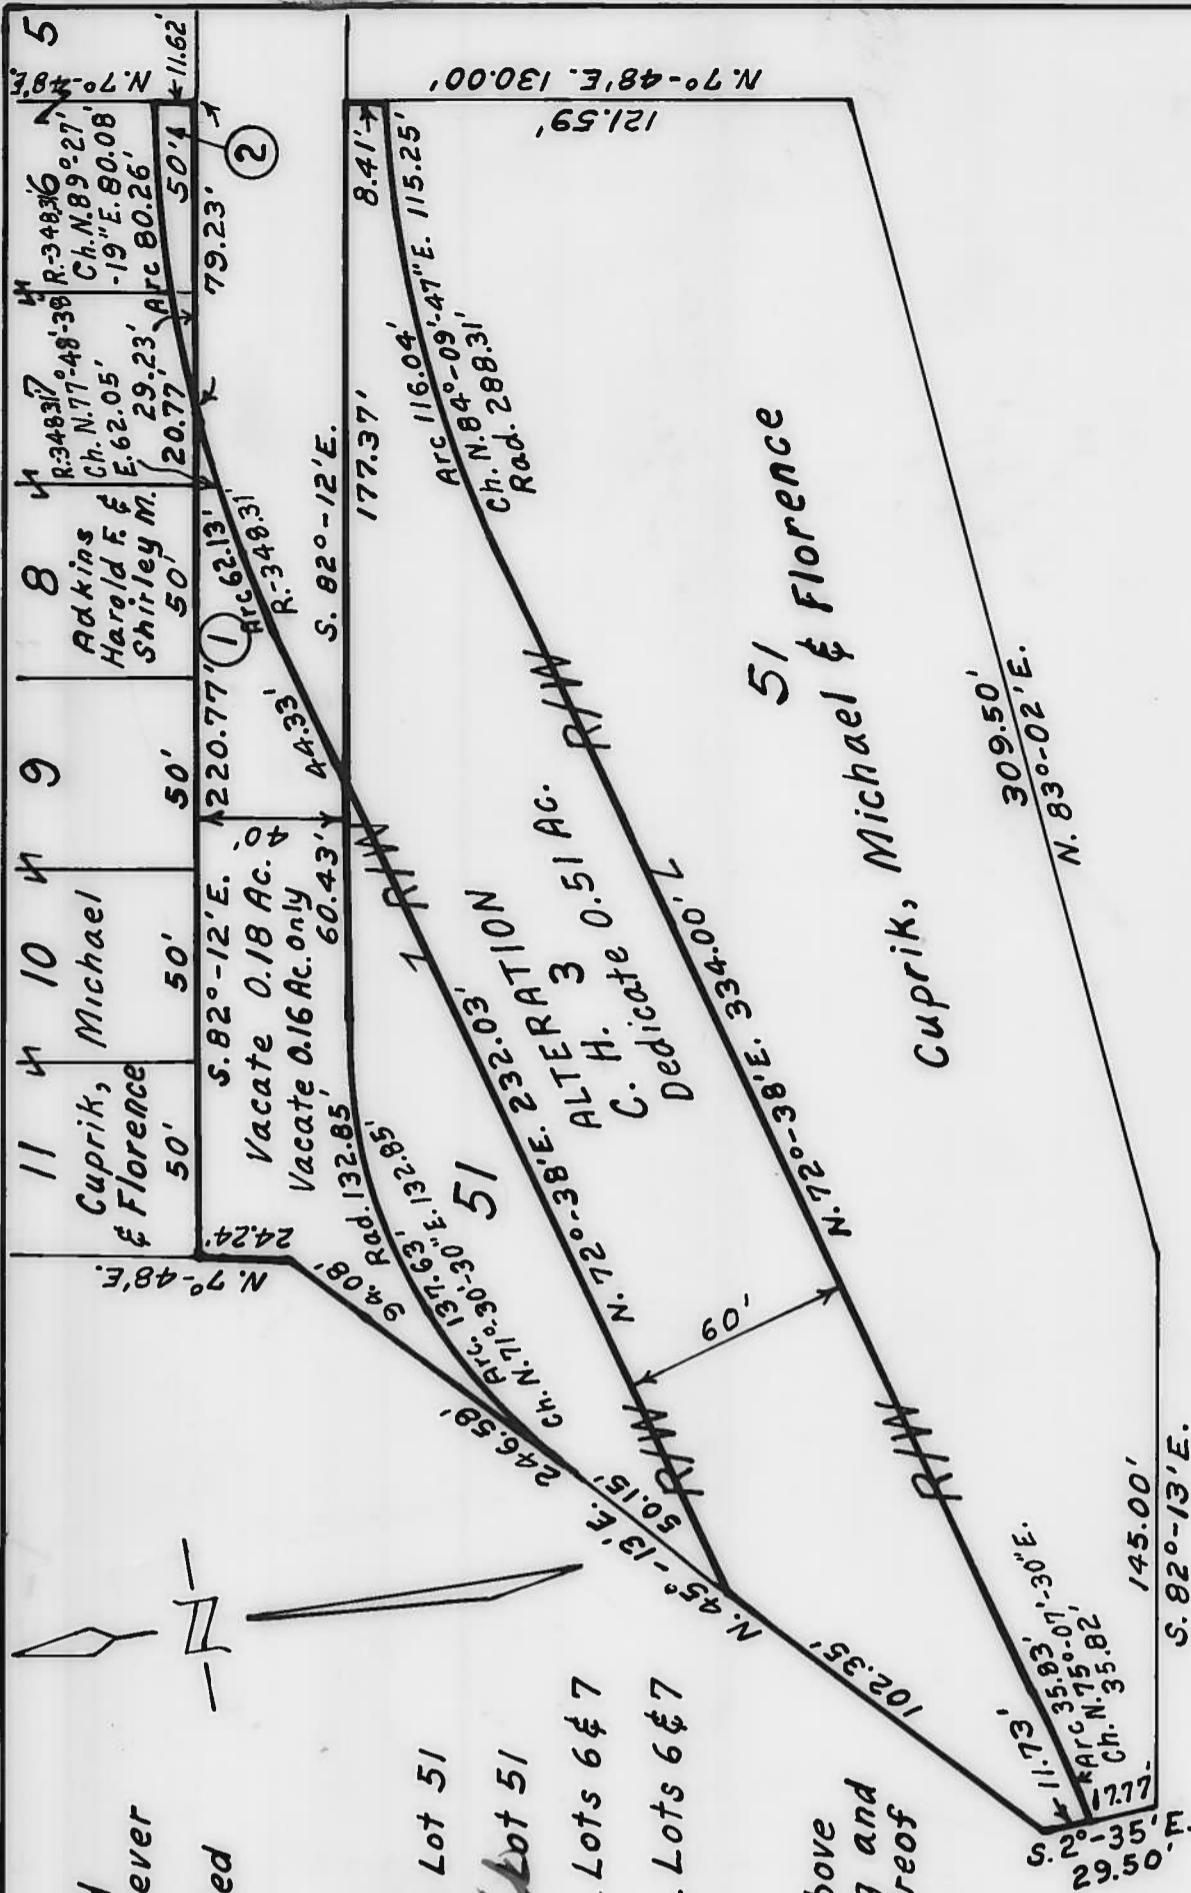


IMP. No. 816
 OHIO REVISED CODE SEC. 5553

ALTERATION AND VACATION OF A PORTION OF CO. HWY. 3 AT LOOMIS

LOCATED IN LOOMIS - PLAT BOOK 9-PG. 126, CAB. D-SLIDE 226
 GOSHEN TOWNSHIP
 BELMONT COUNTY, OHIO
 FRED F. BENNETT COUNTY ENGINEER

SCALE IN FEET
 0 25 50 100 150 200


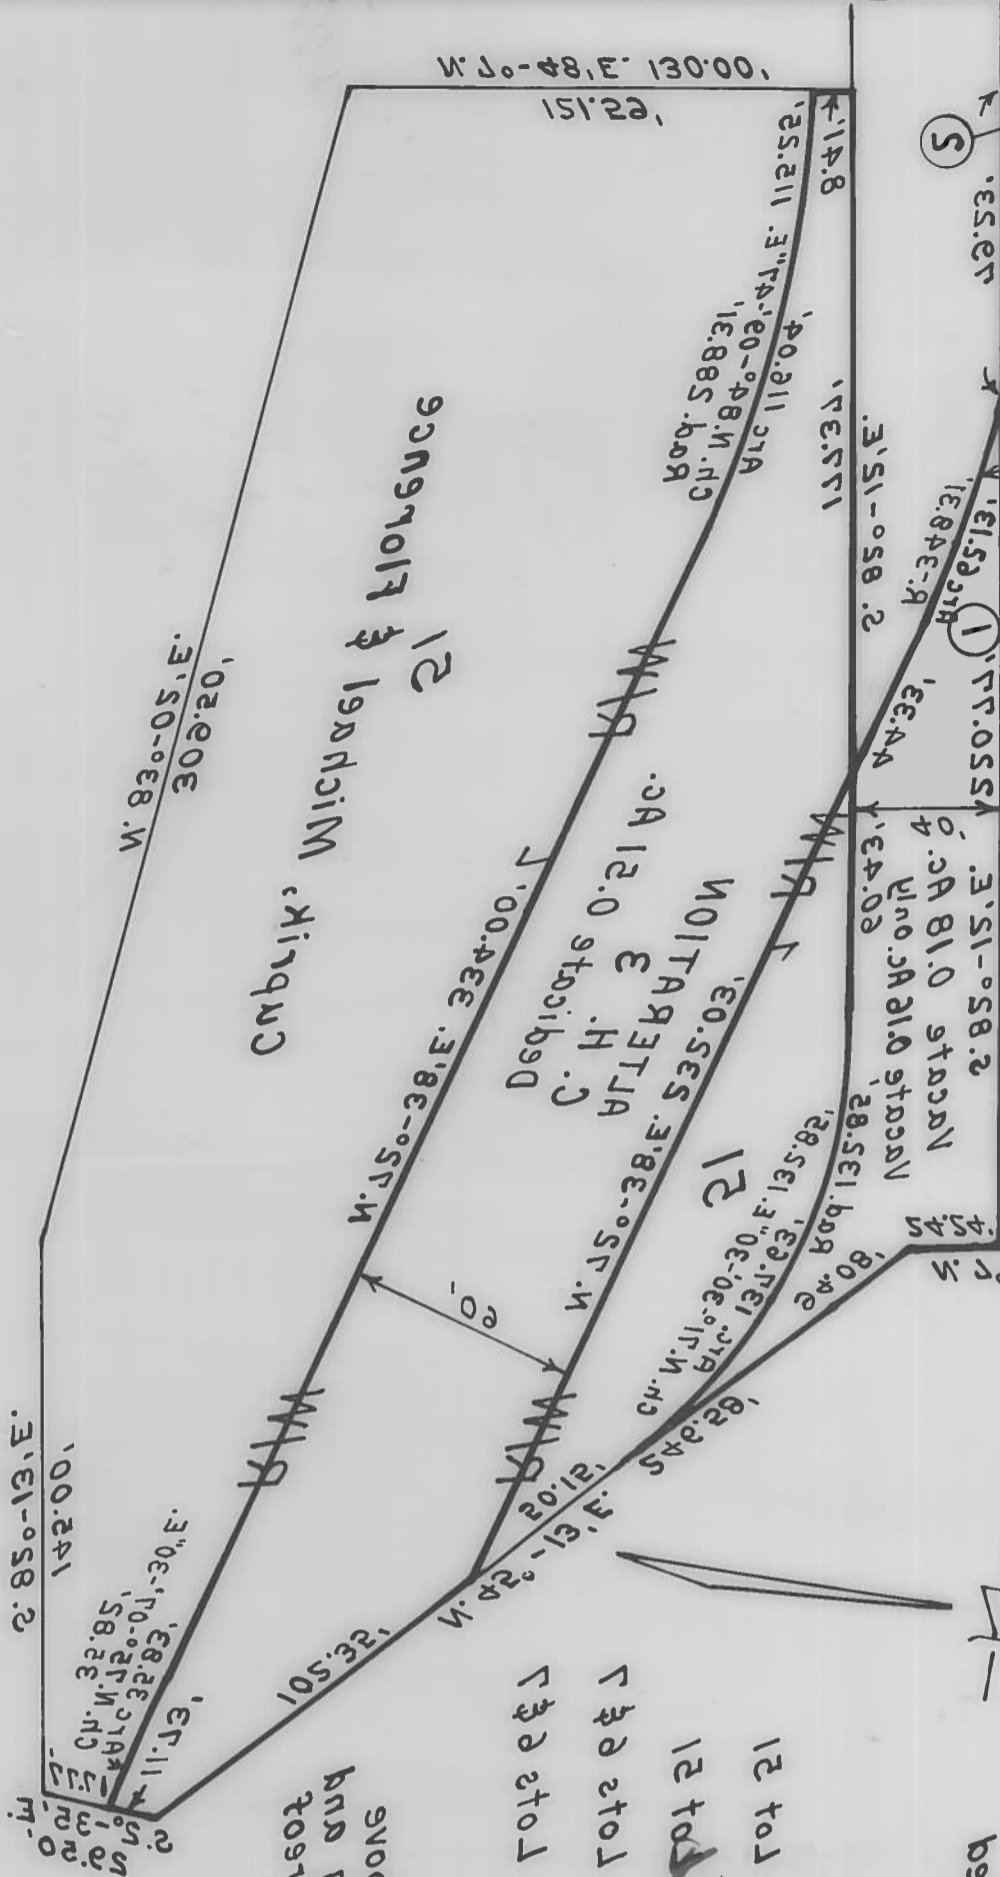








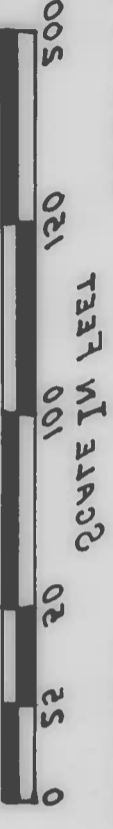



RESOLUTION—GRANTING PROPOSED IMPROVEMENT
ORDERING RECORD, ETC.
IMP. No. 816

IN THE MATTER OF

Altering & Vacating a portion of
C. H. #3 Known as
Public Road.
Belmont - Lamira

Office of County Commissioners,
Belmont County, Ohio

The Board of County Commissioners of Belmont County, Ohio, met in Regular session
on the 12th day of March, 1979, at the office of The Commissioners
with the following members present:

C. A. Linch
R. E. Olexo

Mr. Olexo moved the adoption of the following Resolution:

WHEREAS, This day this matter came on to be heard on the report, survey, plat and detailed and accurate description as filed by the County Engineer, and said report having been read in open session, the Board proceeded with the hearing of testimony bearing upon the necessity of the said improvement for the public convenience or welfare and offered either for or against going forward with the proposed improvement by interested persons; and

WHEREAS, Said Board has considered said report and all the testimony offered, and all the facts and conditions pertaining to said matter; therefore, be it

RESOLVED, That said Board of County Commissioners do find said improvement will serve the public convenience and welfare; and be it further

[REDACTED]

RESOLVED and determined to proceed with said improvement only upon the condition that the compensation and damages or such part thereof as this Board may deem reasonable and just be paid by the landowners owning lands within the vicinity who will be benefited by the improvement,

[REDACTED]

and be it further

RESOLVED and determined to proceed with said improvement and the same is hereby granted and said road is ordered Altered &

Vacated (60) Sixty feet in width, with the following modifications and changes in the route and termini which in our judgment the public convenience and welfare require, and it is hereby ordered that an accurate and detailed description of such modifications and changes be entered on our Journal;

- 1. That portion in front of lots 7 & 8 are not to be vacated.
- 2. That portion contained within lots 6 & 7 are not to be dedicated to public use.

and be it further

RESOLVED, That the County Engineer be and he is hereby directed to cause a record of the proceedings, including the survey and plat and accurate and detailed description of said proposed improvement, to be forthwith entered in the proper road records of said County;

[REDACTED]

Mr. Linch seconded the Resolution and the roll being called upon its adoption the vote resulted as follows:

Mr. Sargus Absent
Mr. Linch Yes
Mr. Olexo Yes

Adopted the 12th day of March, 1979

Mary Kapolka
Clerk, Board of County Commissioners

RESOLUTION—ORDER TO ^{Alter & Vacate} ROAD

Sec. 5563.01 R.C. (~~Open~~ ~~Close~~)

IMP. No. 816

IN THE MATTER OF THE

Altering and Vacating a portion
of C.H. #3 - Loomis, Goshen Twp.
Public Road.

Office of County Commissioners,

Belmont County, Ohio

The Board of County Commissioners of Belmont County, Ohio, met

in Regular session on the 26th day of March, 1979,
(Regular ~~Open~~)

at the office of _____ with the following members present:

A. J. Sargus

C. A. Linch

R. E. Olexo

Mr. Olexo moved the adoption of the following Resolution:

WHEREAS, At least ten days have elapsed since the final order of the board in the matter of this improvement, and

WHEREAS, No person, firm or corporation interested, has effected an appeal from our orders in the matter of the above named improvement, therefore, be it

RESOLVED, That it is hereby ordered that the proceedings be recorded as provided by law, and that said road be Altered and
Vacated, as order heretofore, made on our journal of the date of March 14, 1979,

and a copy of this resolution be forwarded to the Goshen Township Trustees.

Mr. Linch seconded the Resolution and the roll being called upon its adoption the vote

resulted as follows:

Mr. Sargus Yes

Mr. Linch Yes

Mr. Olexo Yes

Adopted the 26th day of March, 1979

Mary Kapolka
Clerk, Board of County Commissioners.

Belmont County, Ohio